

Nevada County Narrow Gauge
Railroad Museum... Addition

PERSPECTIVE




MAIN ENTRY VIEW

Denis P. Kutch /architect
Ca. license 3662
P.O.Box 367 Nevada City, Ca. 95959
530-265-6896 email = deniskutch@att.net


Ron Bryant Drafting
547 Uren St. Nevada City, Ca. 95959
530-265-0327 email = resdraw@nccn.net

Nevada County Narrow Gauge
Railroad Museum... Addition

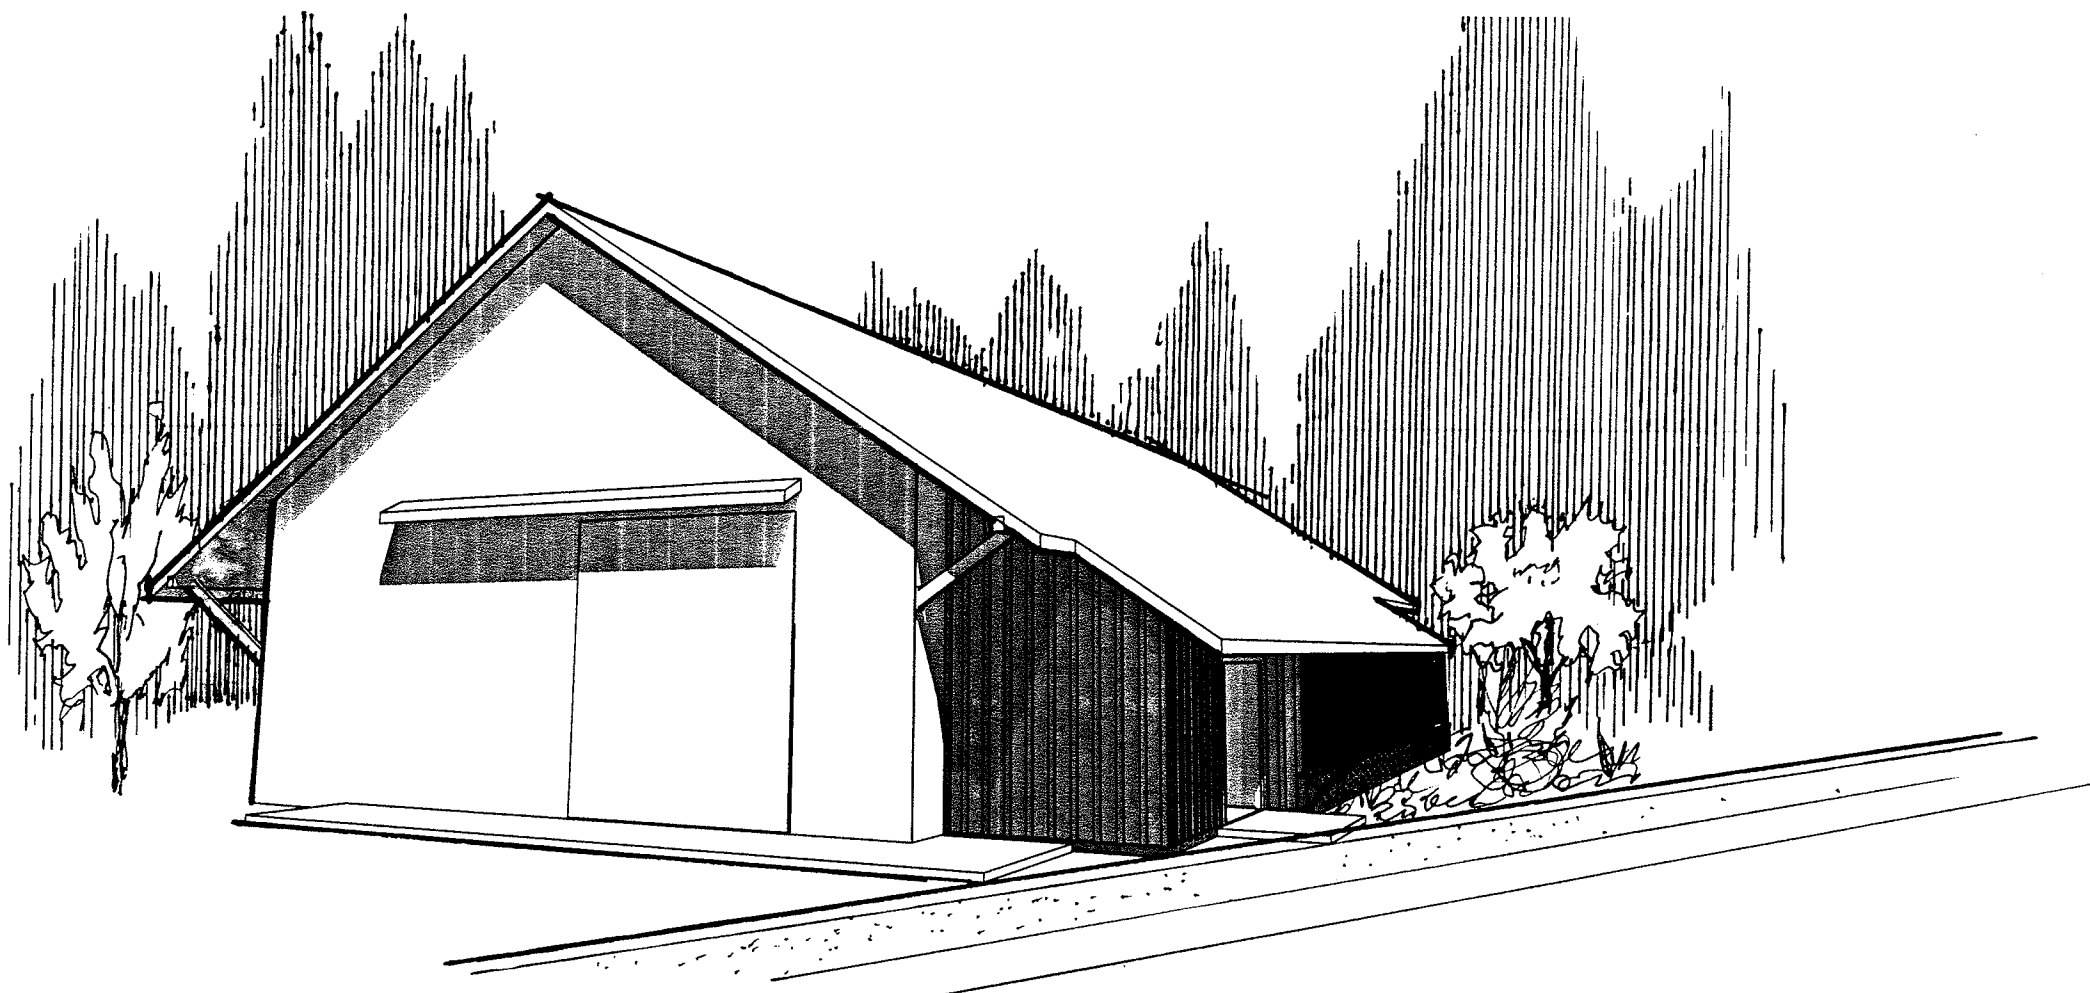

VIEW FROM RAIL YARD


PERSPECTIVES

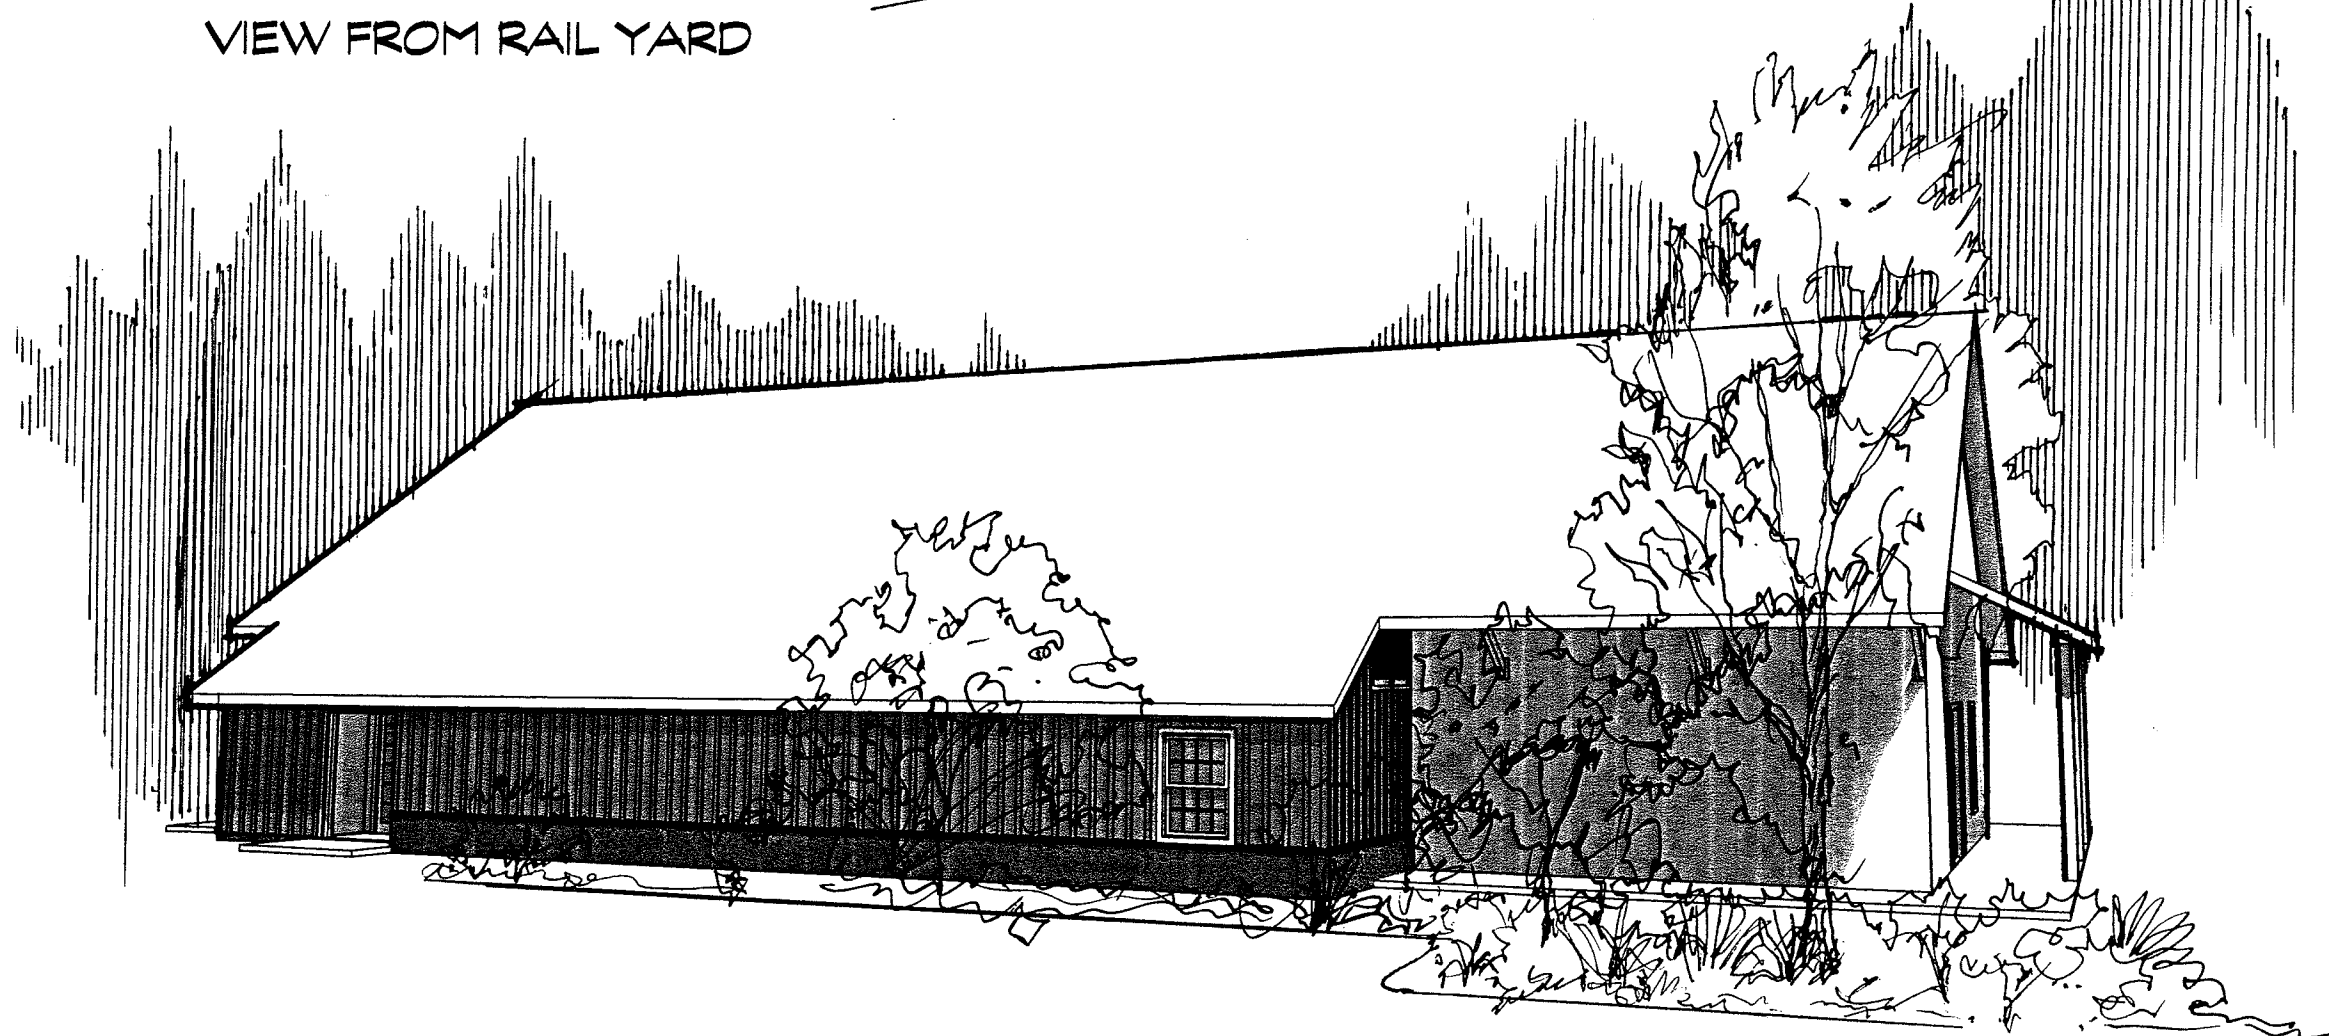


NORTH SIDE VIEW

Denis P. Kutch /architect
Ca. license 3662
P.O.Box 367 Nevada City, Ca. 95959
530-265-6896 email = deniskutch@att.net


Ron Bryant Drafting
547 Uren St. Nevada City, Ca. 95959
530-265-0327 email = resdraw@nccn.net

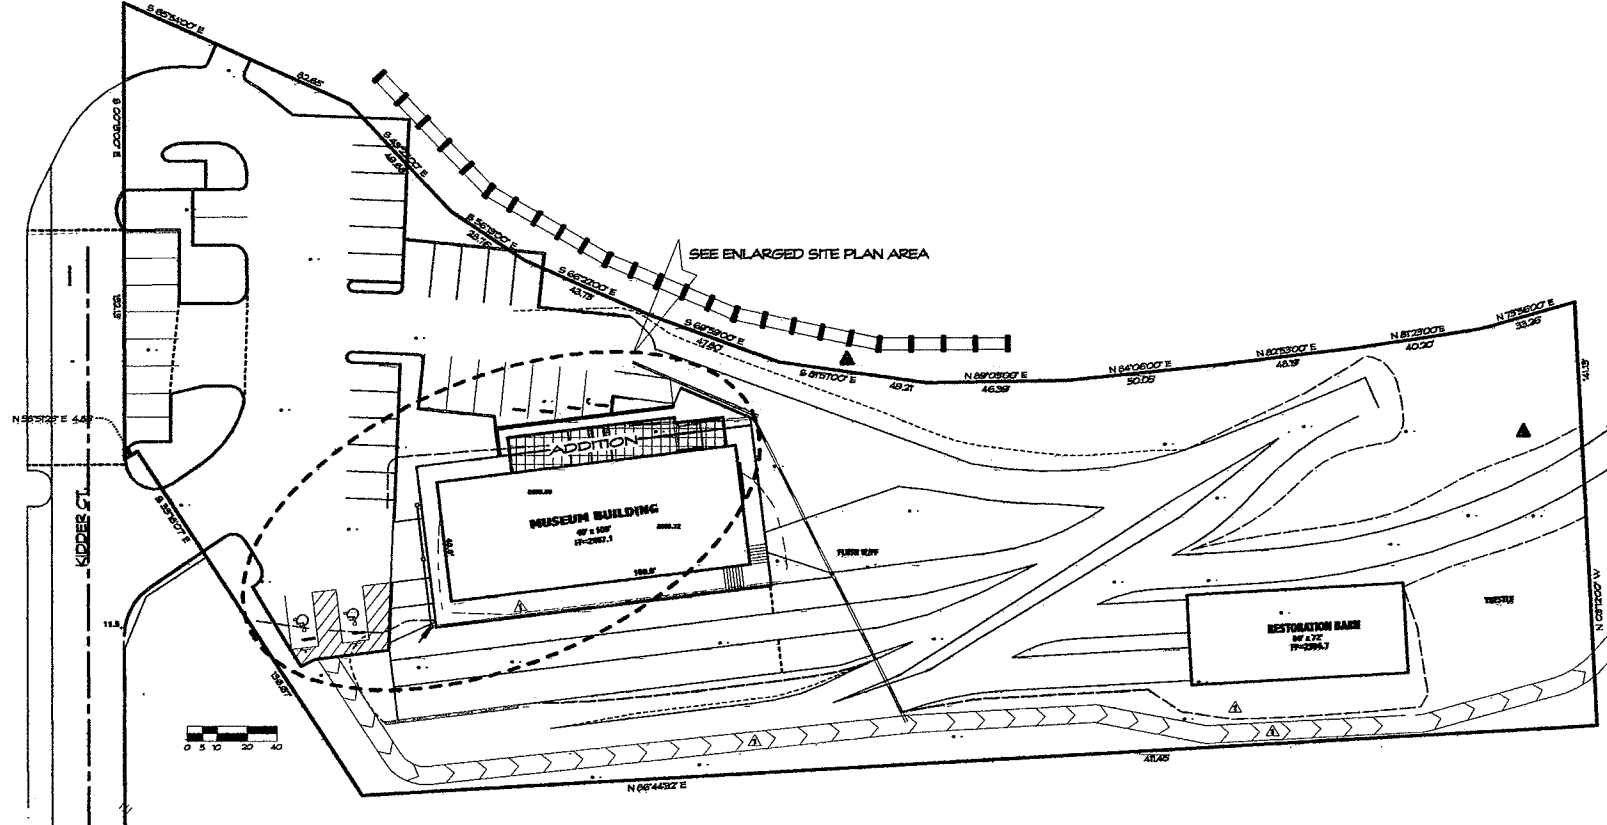


1. SITE PLAN
SCALE: 1" = 30'

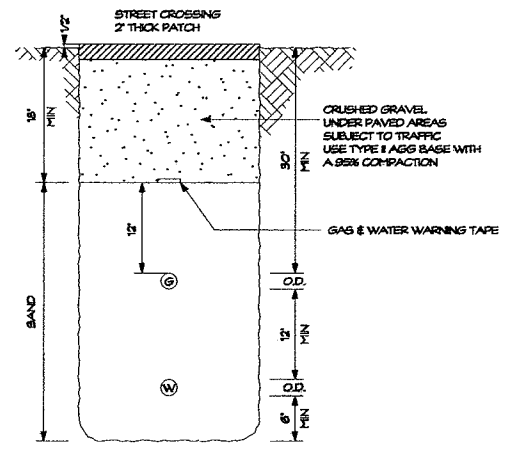


T-1 TRENCH DETAIL
SCALE: 1" = 1'-0"

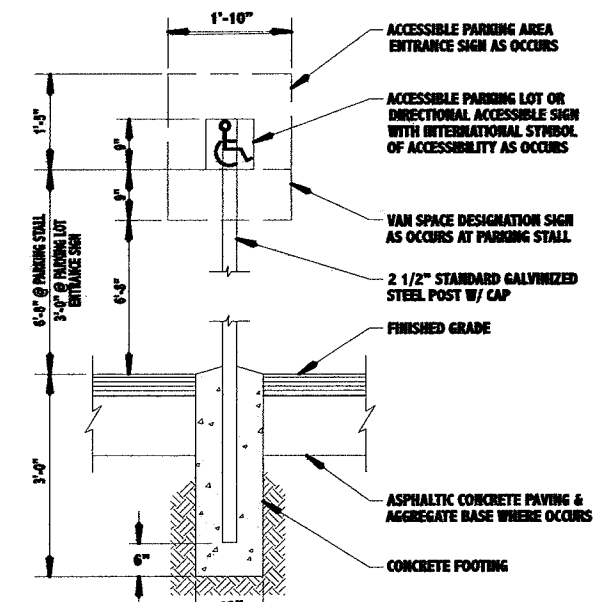

AS ACCESSIBLE SIGNAGE
NOT TO SCALE

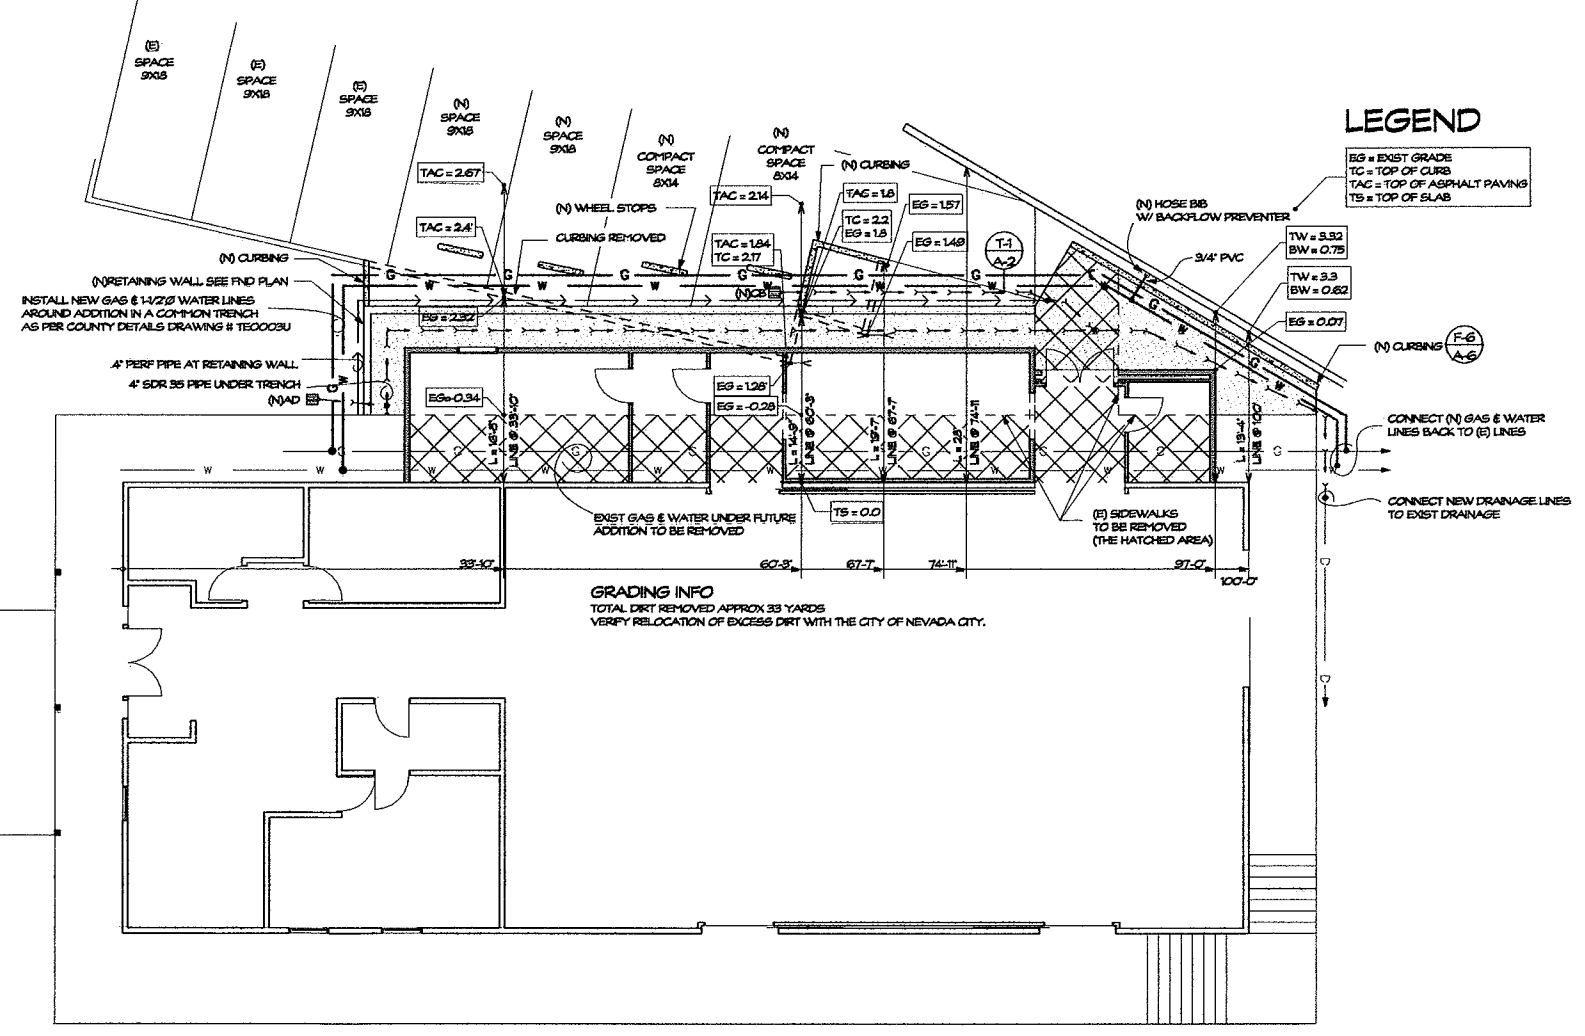

1. ENLARGED SITE PLAN AREA
SCALE: 1/8" = 1'-0"

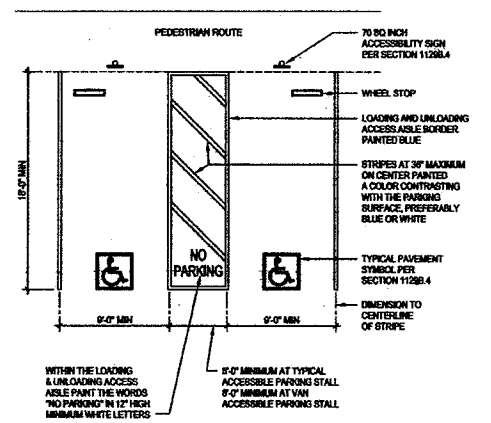

PARKING STALLS
SCALE: 1" = 1'-0"

REVISIONS	BY

RESIDENTIAL DRAFTING
By
Ronald L. Bryant Jr.
Designing Custom Homes, Remodeling Homes
& Additional Services to the Home
147 Univ. St. Nevada City, Ca. 95959
Phone: (530) 252-0327
e-mail: rlbryant@bigplanet.net

N.C.N.G.R.R. Museum
PROPERTY APN: 37-050-97
PROPERTY ADDRESS: 5 Kildar Cr. Nevada City California 95959
OWNERS: City of Nevada City
OWNERS MAILING ADDRESS: 317 Broad St. Nevada City Ca 95959
PHONE NO.: (530) 470-9902

Denis P. Kutch / architect
Ca. license 3662
P.O. Box 967 Nevada City, Ca. 95959
530-285-6696 email: dkutch@mr.net

DRAWN BY: Ron Bryant
CHECKED BY:
DATE:
SCALE: SHOWN
JOB NO: KUTCH-NCNGRR
SHEET: A-2
SITE PLANS

Location	Floor	Base	Wall				Door		Ceiling	Remarks
			North	East	South	West	Mat'l	Fin		
Archives & Research	C	R	Fact	GB1	GB1	GB1	GB1	Wd	Pt	GB2
Library Stacks	C	R	Fact	GB1	GB1	GB1	GB1	Wd	Pt	GB2
Hall #2	C	MDF	Pt	GB1	GB1	GB1	Abv open'g	Wd	Pt	GB2
AV & Exhibits	C	MDF	Pt	GB1	Chair rail	GB1	Wainscot	Wd	Pt	GB2
Hall #1	C	MDF	Pt	GB1	GB1	GB1	Abv open'g	Wd	Pt	GB2
Museum Storage	C	R	Fact	GB1	GB1	GB1	GB1	Wd	Pt	GB2

C = Carpet—28 oz. solution dyed Nylon (Coronet "Passport" or equiv) glued down. Color selection by owner.

R = 4" Rubber—Color selection by owner.

MDF = 6" Med. Density Fiberboard to match (E) museum. Color selection by owner.

GB1 = 1/2" thick gypsum board. Bullnose exposed corners. Finish to match (E).

GB2 = 5/8" thick gypsum board. Bullnose exposed corners. Finish to match (E).

Fact = Factory finish

Pt = Paint


Walls: Sheen to match (E). Prime and allow for three (3) colors.

Ceilings: Sheen to match walls. Prime and allow for two (2) colors.

Trim: Match sheen and color of (E)—one (1) color.

Wainscot and chair rail: Prime and match (E)—one (1) color.

JOB SPECIFIC ABBREVIATIONS
 FOS = FACE OF STUD
 FOS+ = FACE OF SHEAR MATERIAL
 C.L. = CENTERLINE OF STUD
 DIMENSIONS NOT NOTED ARE TO FOS

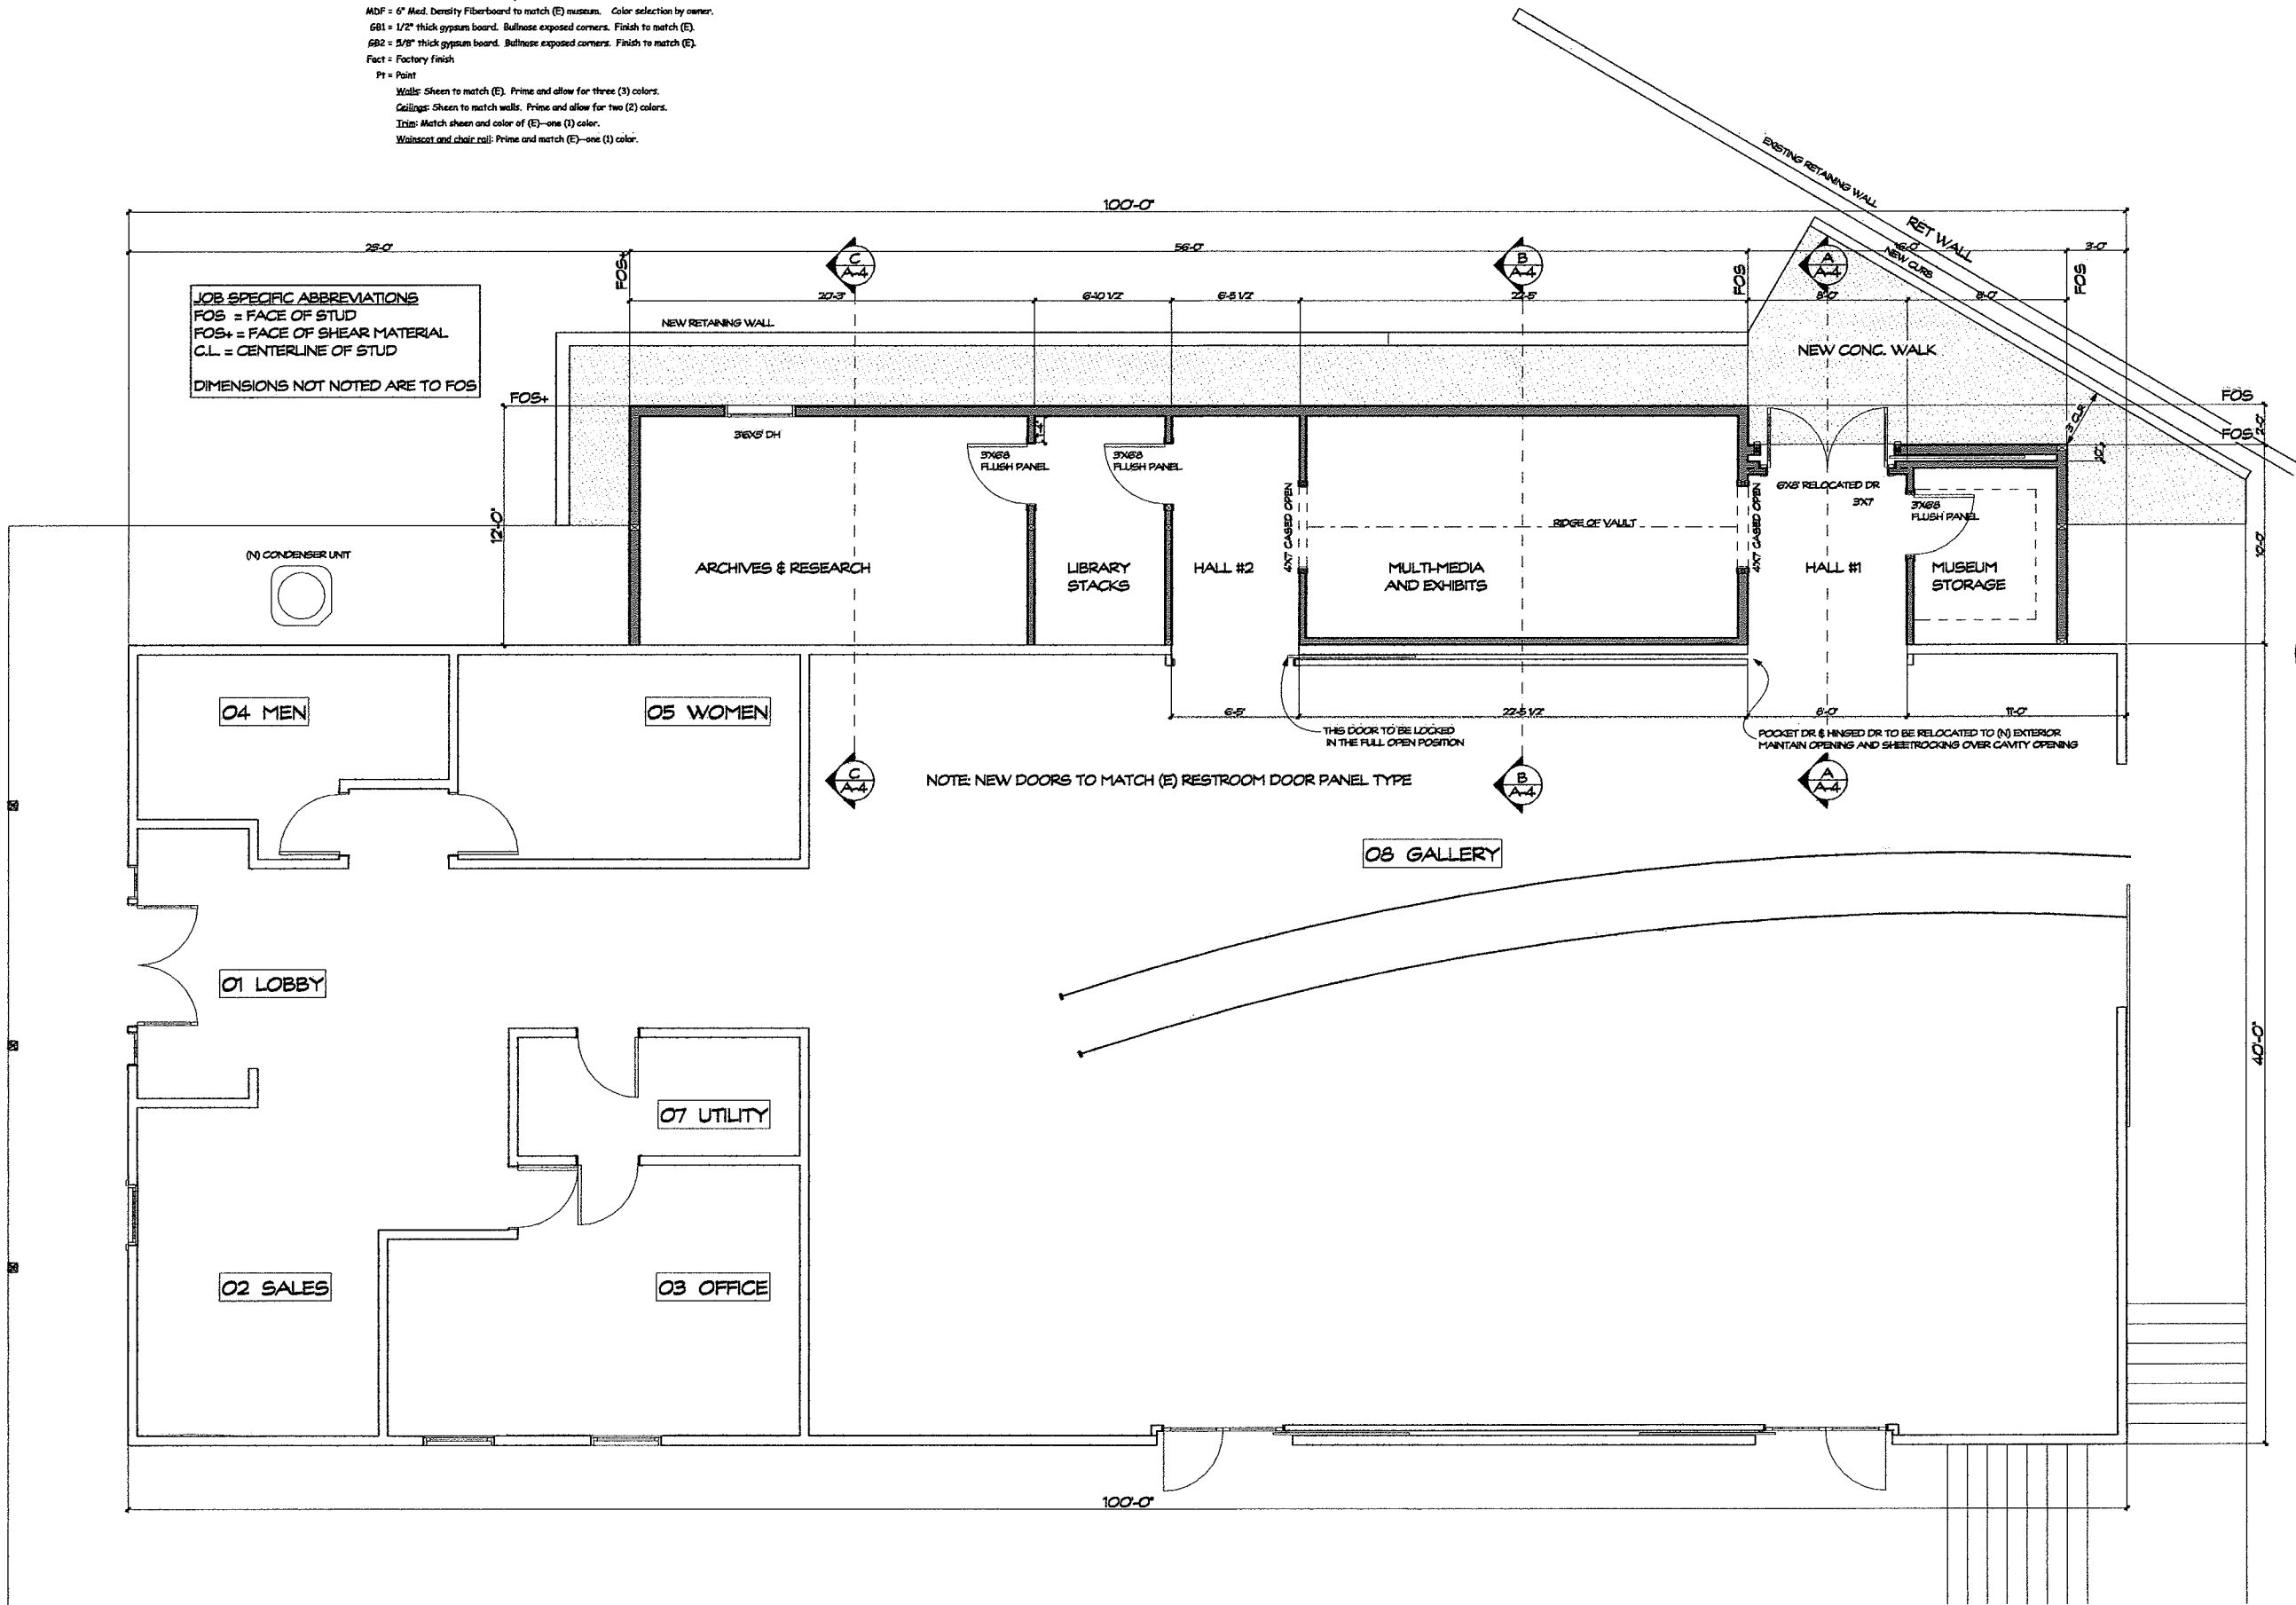


RESIDENTIAL DRAFTING
 by
 Ronald L. Bryant Jr.
 Designing Custom Homes, Remodeling Homes
 & Additions that you'll want to live in
 547 Utes St. Nevada City, Ca. 95959
 Phone: (530) 935-0327
 e-mail: rlbryant@bryant.net

N.C.N.G.R.R. Museum
 PROPERTY APN: 37-050-037
 PROPERTY ADDRESS: 5 Kladder Ct. Nevada City, California 95959
 OWNERS: City of Nevada City
 OWNERS MAILING ADDRESS: 317 Broad St. Nevada City, Ca 95959
 PHONE NO.: (530) 470-0902

Denis P. Kutch /architect
 Ca. license 3662
 P.O. Box 367 Nevada City, Ca. 95959
 250-385-8896 email = deniskut@com.net


DRAWN BY: Ron Bryant
 CHECKED BY:
 DATE:
 SCALE: SHOWN
 JOB NO. KUTCH-NCNGRR
 SHEET
 A-3
 GROUND LEVEL PLAN

1 GROUND LEVEL FLOOR PLAN
 SCALE: 1/4" = 1'-0"

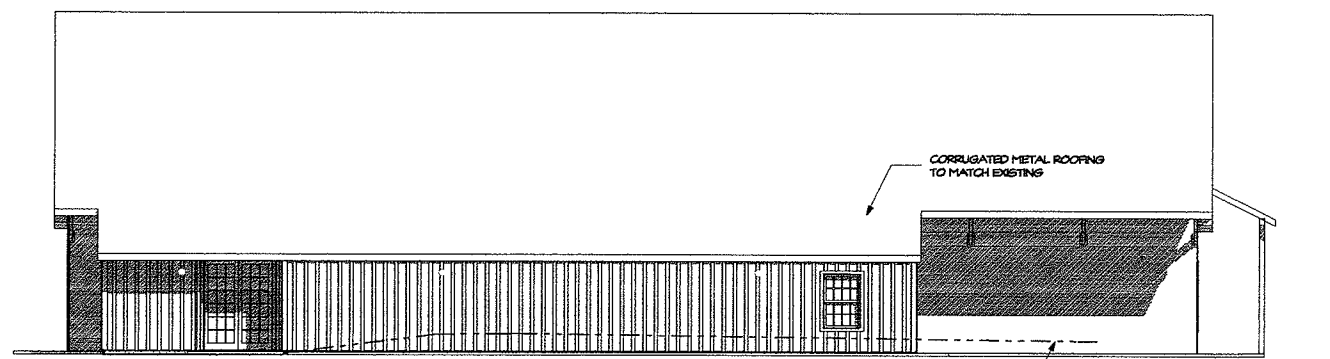


1/4" BATTS @ 12" O.C. OVER 5/8" RESAWN PLYWOOD CORNER TO (E) WALL

1/4" BATTS @ 12" O.C. OVER HARD-PANEL SIDING OVER 1/2" SHEAR PANEL CORNER TO (E) WALL

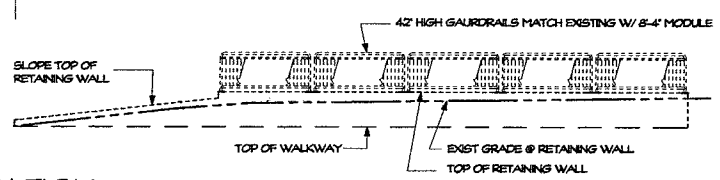


LEFT - NORTH ELEVATION
SCALE: 1/8" = 1'-0"

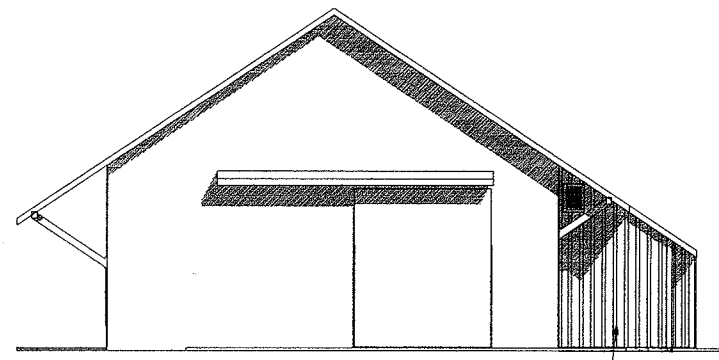


1/4" BATTS @ 12" O.C. OVER 5/8" RESAWN PLYWOOD CORNER TO (E) WALL. ALL EAST FACING WALLS

FRONT - WEST ELEVATION
SCALE: 1/8" = 1'-0"

BACK - EAST ELEVATION
SCALE: 1/8" = 1'-0"

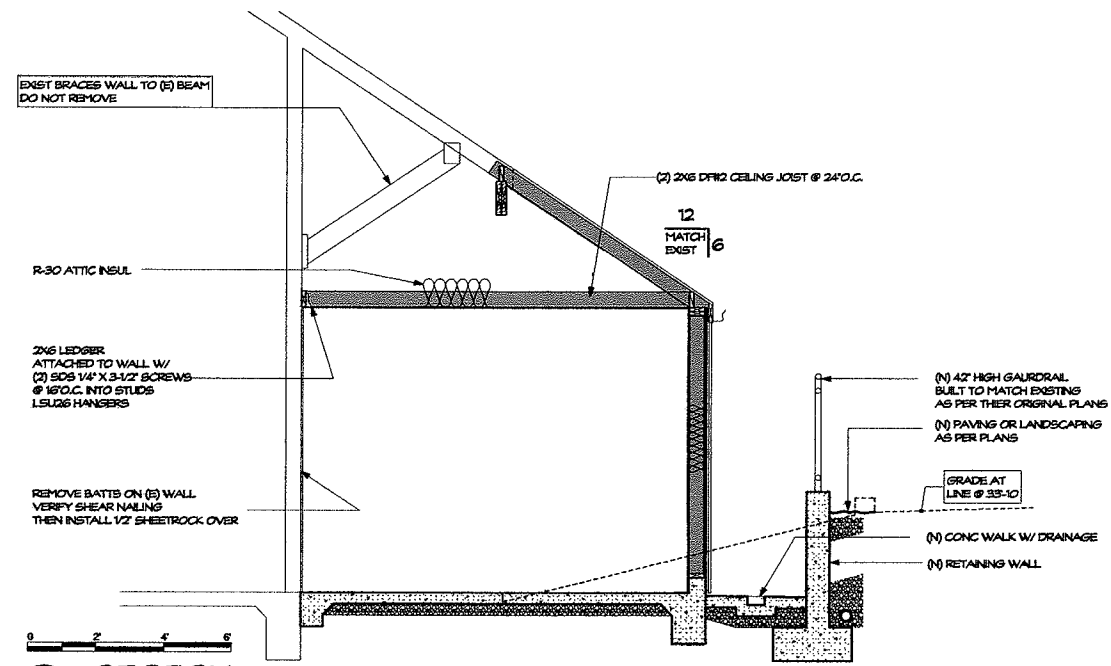

C SECTION
SCALE: 3/8" = 1'-0"

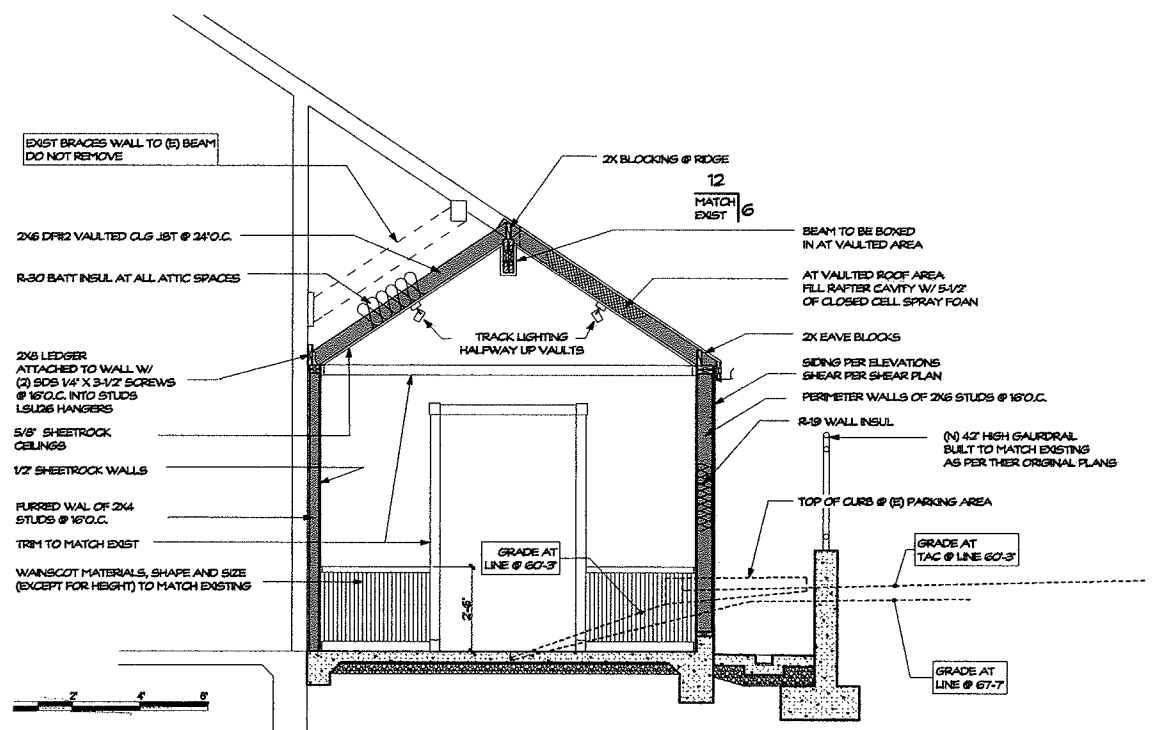


B SECTION
SCALE: 3/8" = 1'-0"

SECTIONS LEGEND

[Symbol]	= NEW MANUFACTURED GLUE-LAMINATED BEAM
[Symbol]	= NEW MANUFACTURED PSL, LVL, LSL
[Symbol]	= NEW LUMBER CONTINUOUS
[Symbol]	= NEW LUMBER BLOCKING
[Symbol]	= EXISTING LUMBER OR MANUFACTURED BEAM
[Symbol]	= NEW LUMBER CONTINUOUS EXPOSED TO VIEW
[Symbol]	= NEW FINISH LUMBER NON-STRUCTURAL

A SECTION
SCALE: 3/8" = 1'-0"

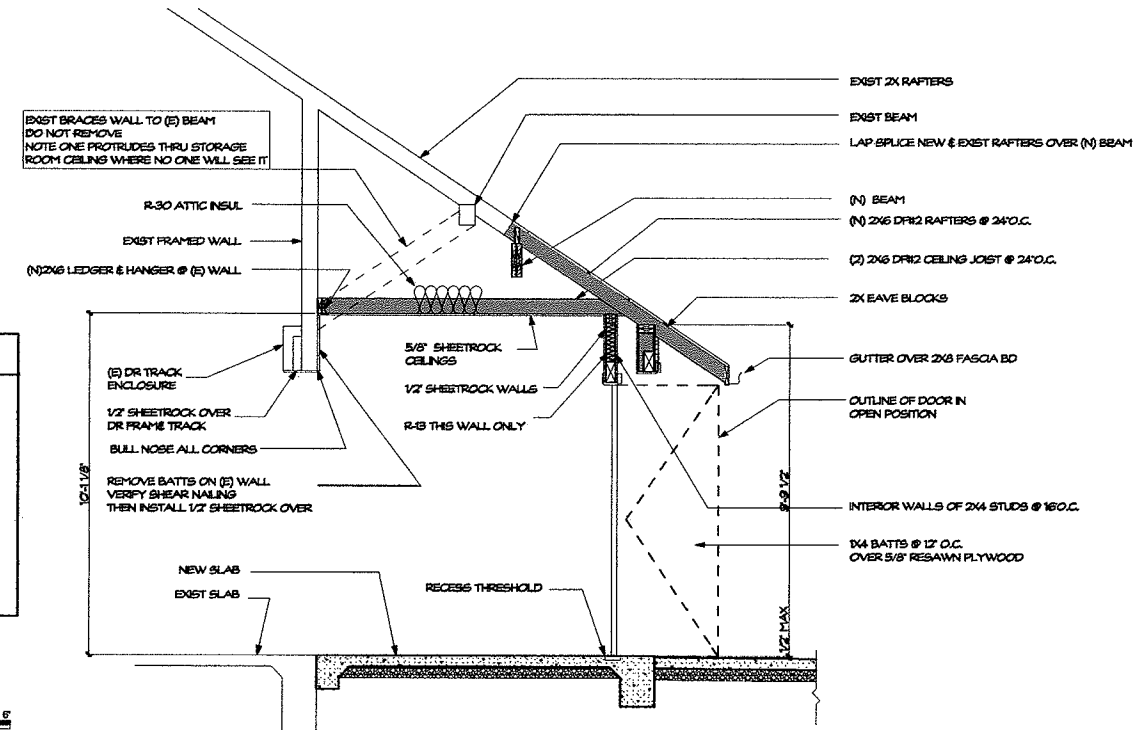

REVISIONS	BY

RESIDENTIAL DRAFTING
By
Ronald L. Bryant Jr.
Drafting: Custom Homes, Residential Homes
& additions (see you) near to live in
347 W. St. Nevada City, Ca. 95959
e-mail: rlbryant@bcgjob.com

N.C.N.G.R.R. Museum
PROPERTY APN: 37-050-37
PROPERTY ADDRESS: 5 Klidder Cr, Nevada City California 95959
OWNERS: City of Nevada City
OWNERS MAILING ADDRESS: 317 Broad St. Nevada City Ca 95959
PHONE NO: (530)470-0902

Denis P. Kutch /architect
Ca. license 3662
P.O. Box 367 Nevada City, Ca. 95959
530-385-6896 email = deniskutch@att.net

DRAWN BY: **Ron Bryant**
CHECKED BY:
DATE:
SCALE: **SHOWN**
JOB NO: **KUTCH-NONGRR**
SHEET
A-4
ELEVATIONS & SECTIONS