


EXHIBIT "A-1"

PROPOSED PARKING (Upon Completion)

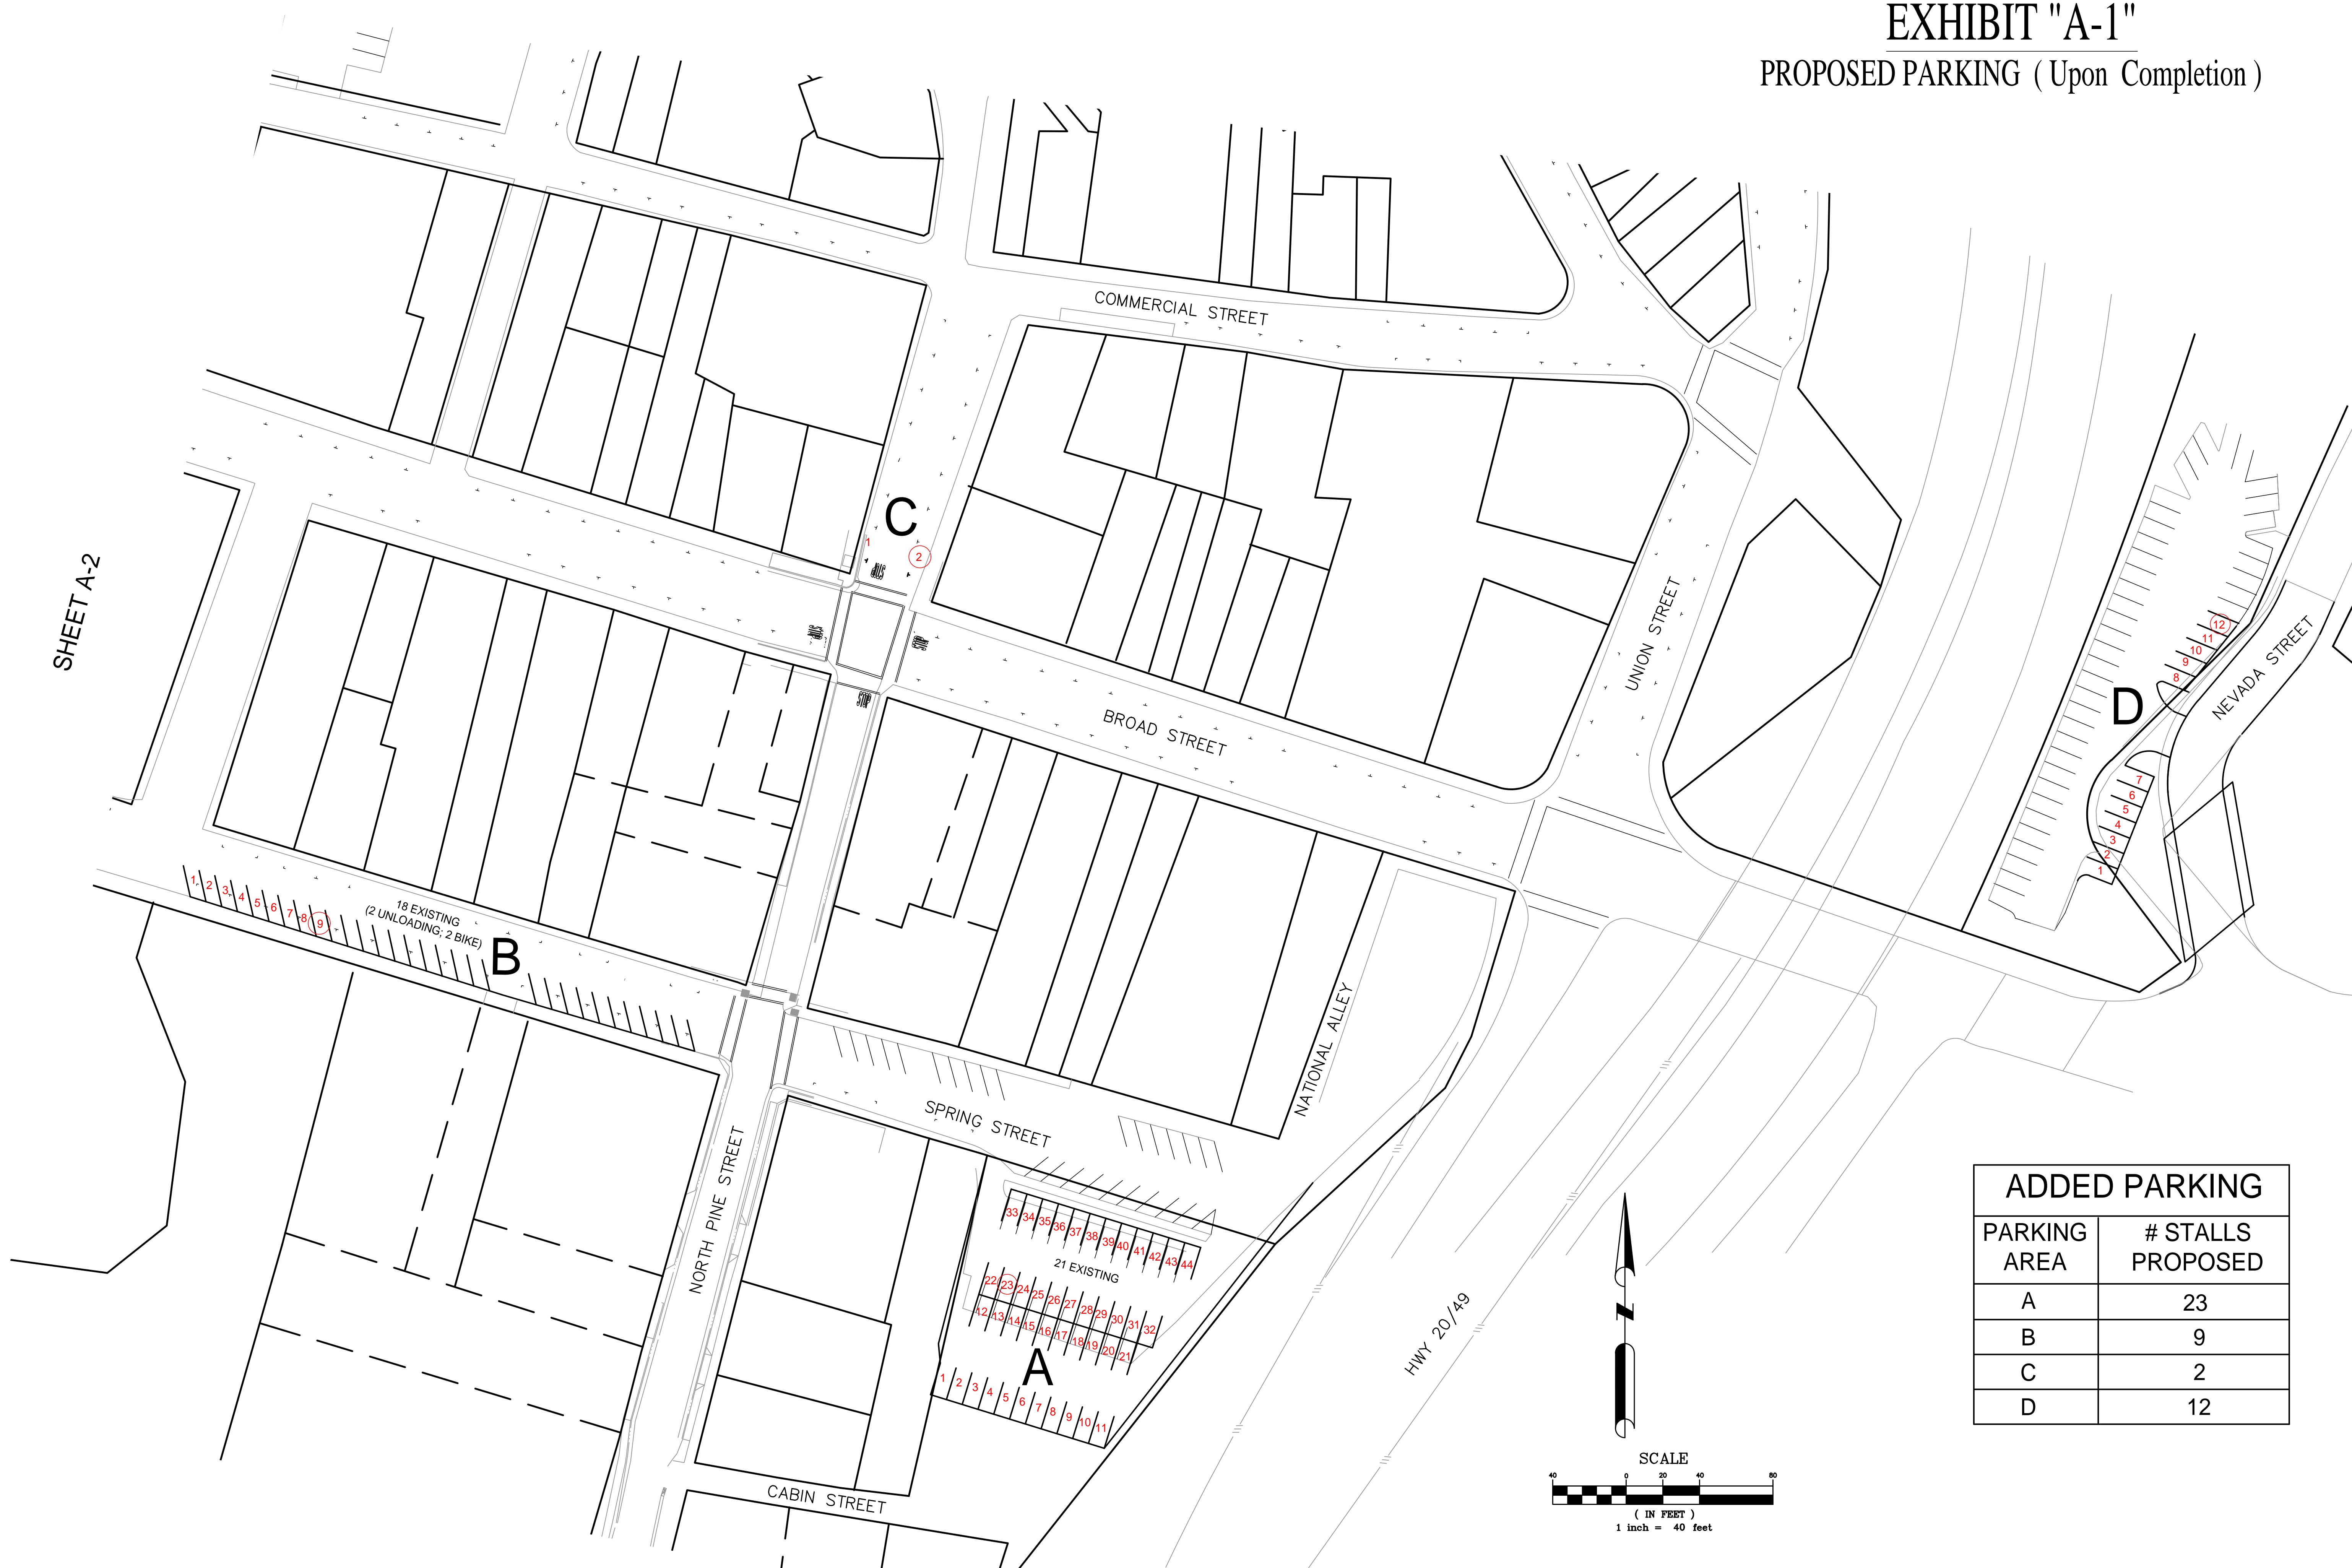

SHEET A-2

ADDED PARKING	
PARKING AREA	# STALLS PROPOSED
A	23
B	9
C	2
D	12


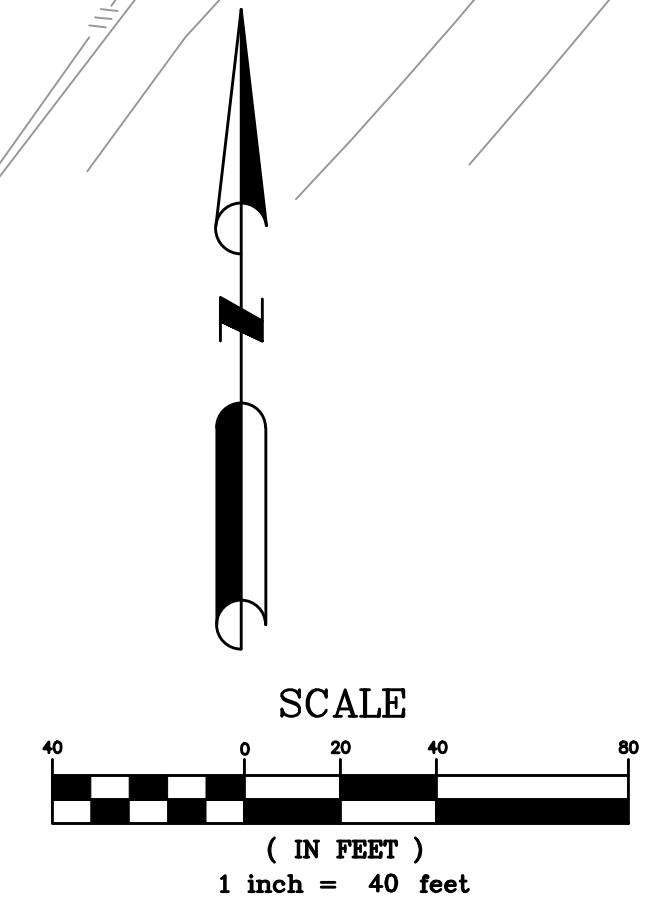


EXHIBIT "A-2"
PROPOSED PARKING (Upon Completion)

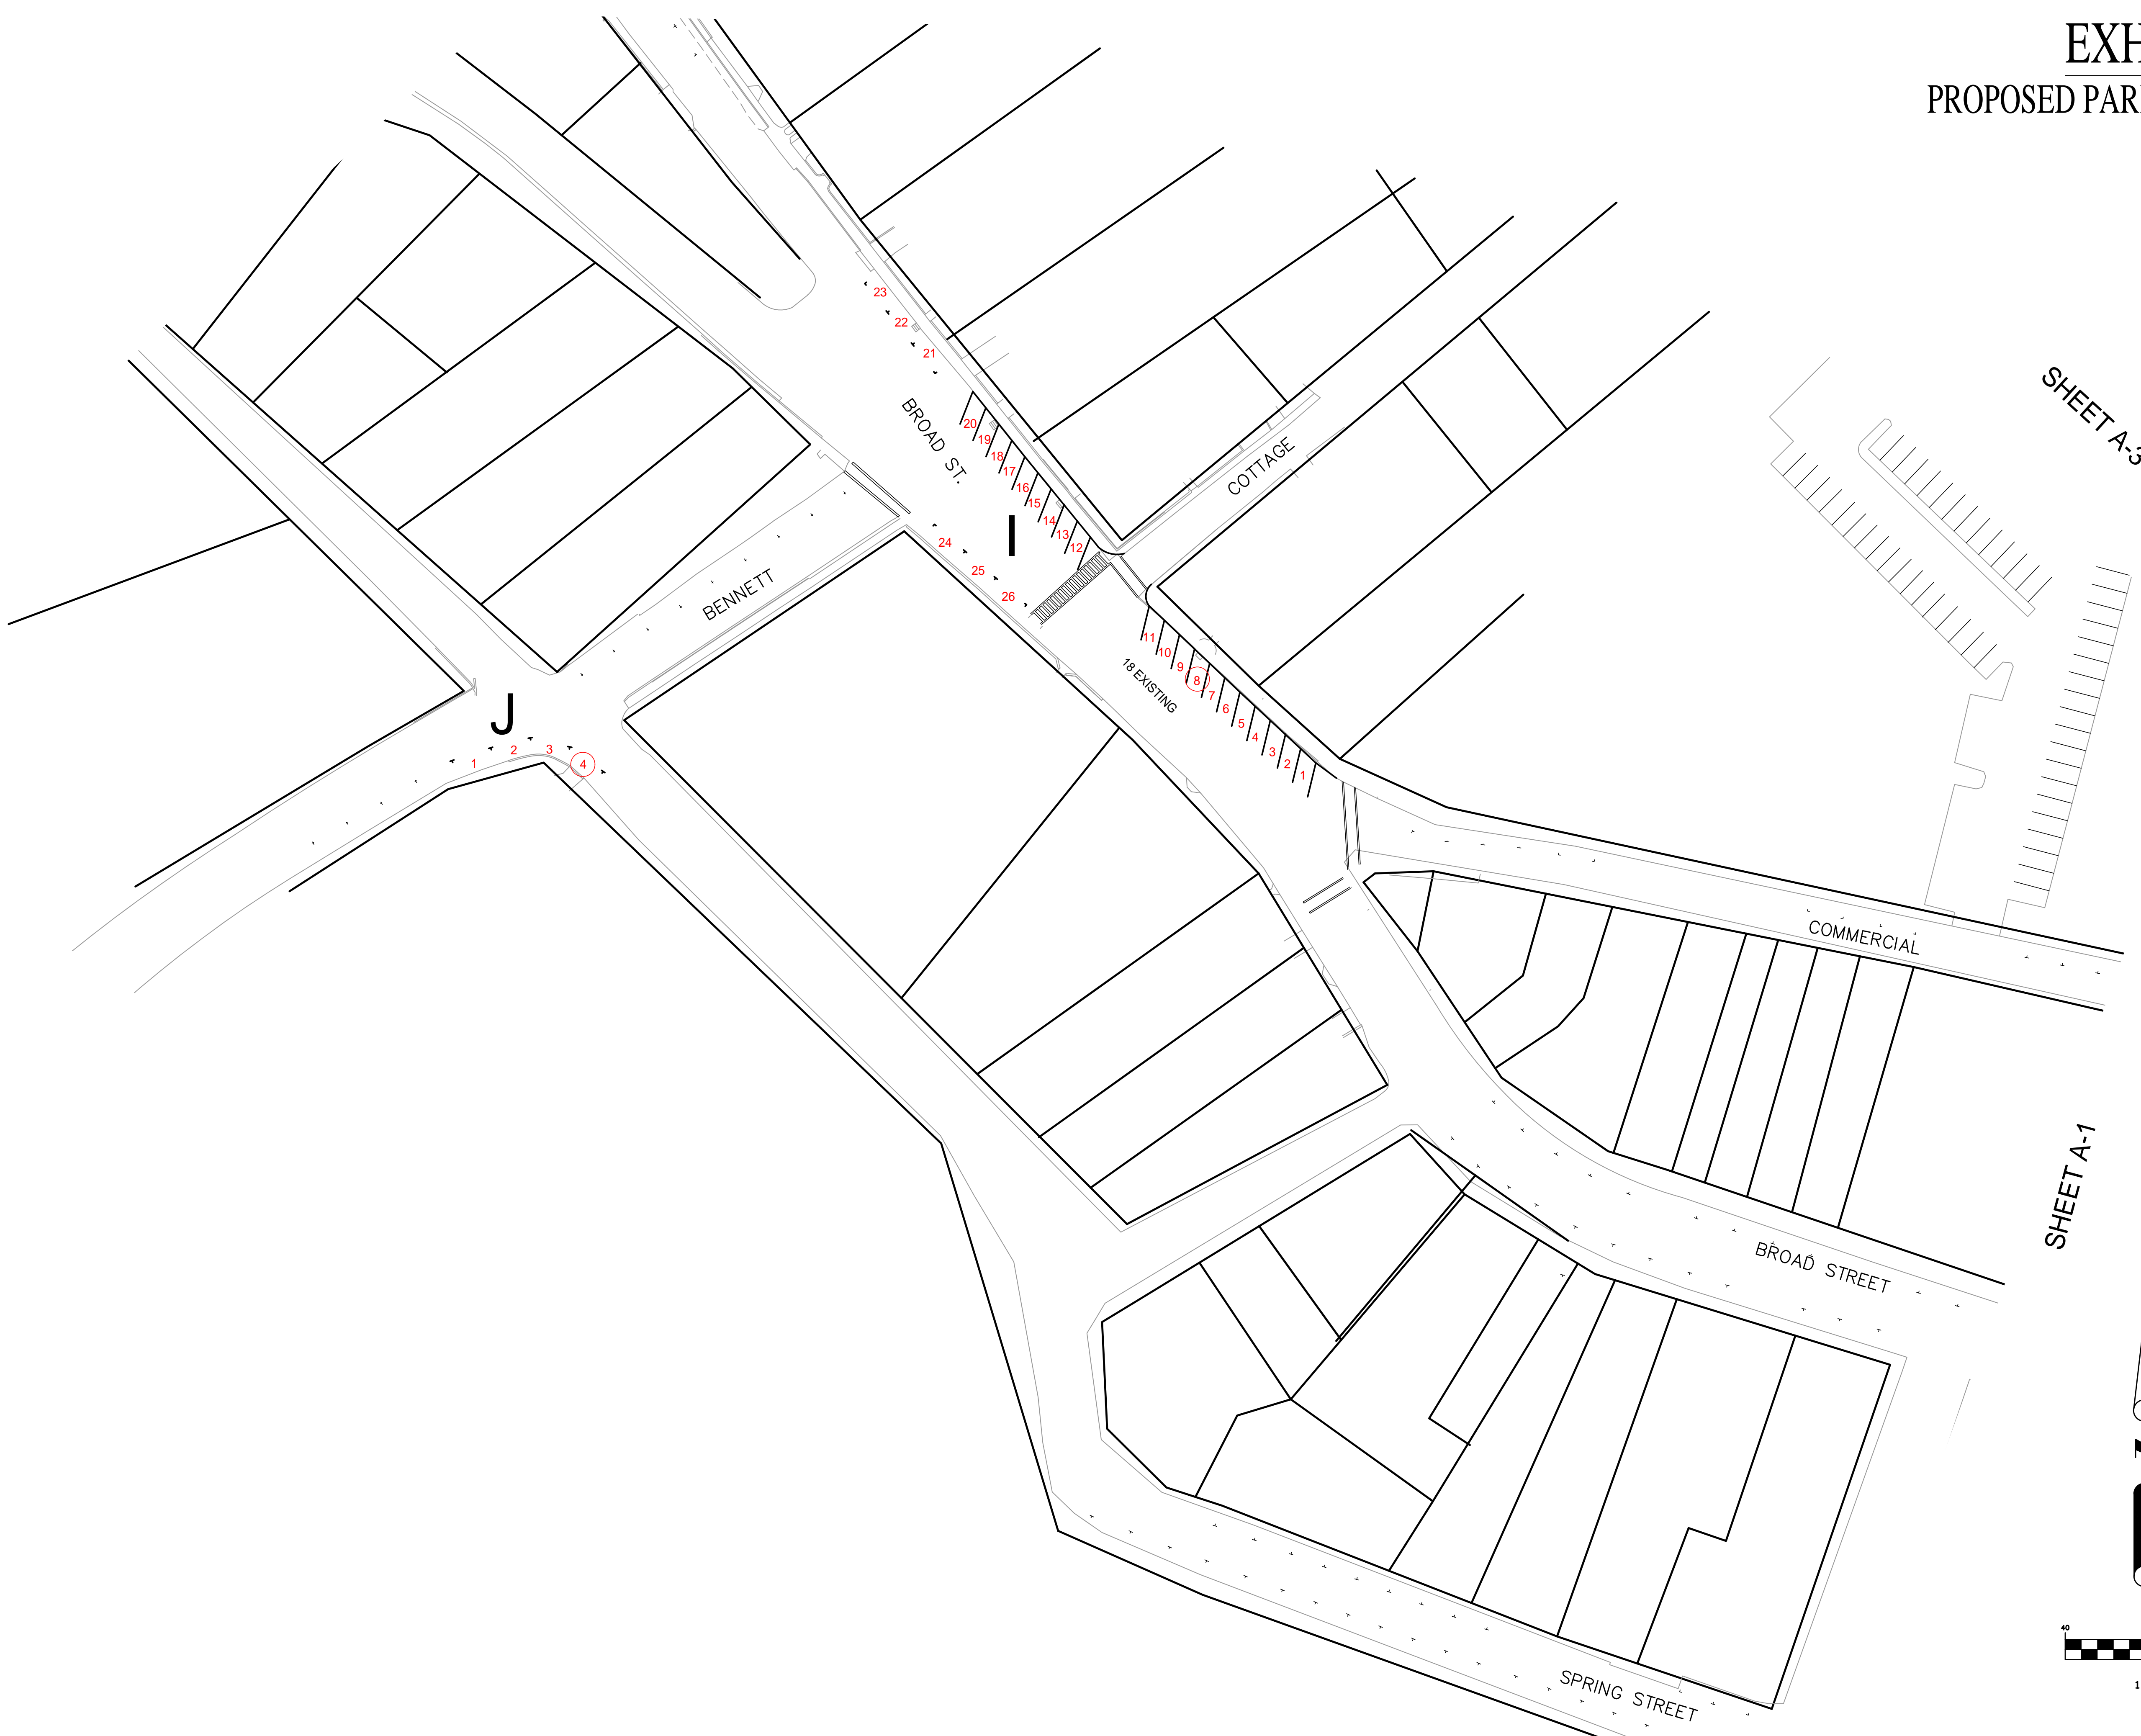

ADDED PARKING	
PARKING AREA	# STALLS PROPOSED
I	8
J	4


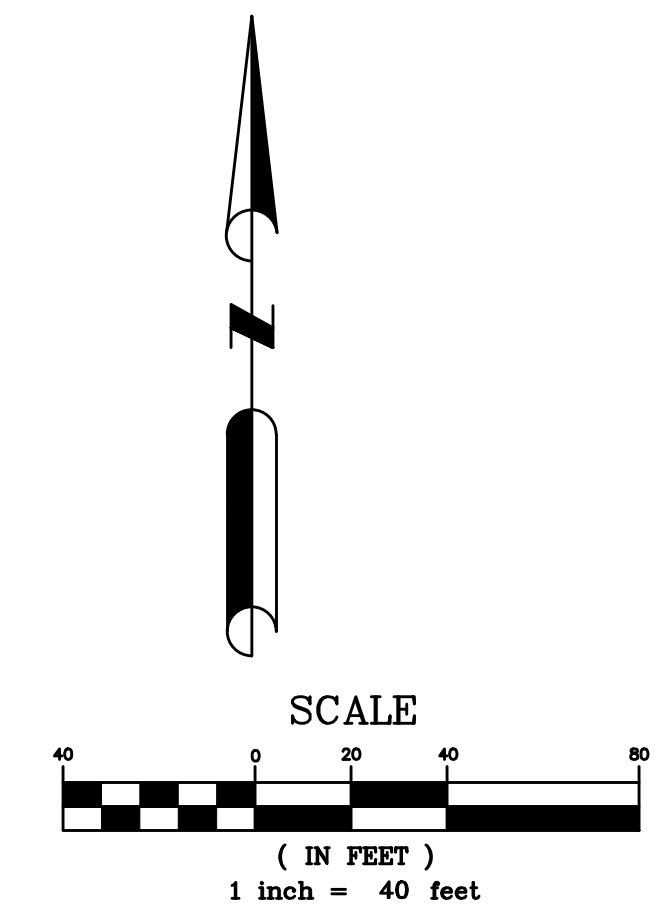


EXHIBIT "A-3"

PROPOSED PARKING (Upon Completion)

**PROPOSED
PARKING GARAGE
2 - STORY**

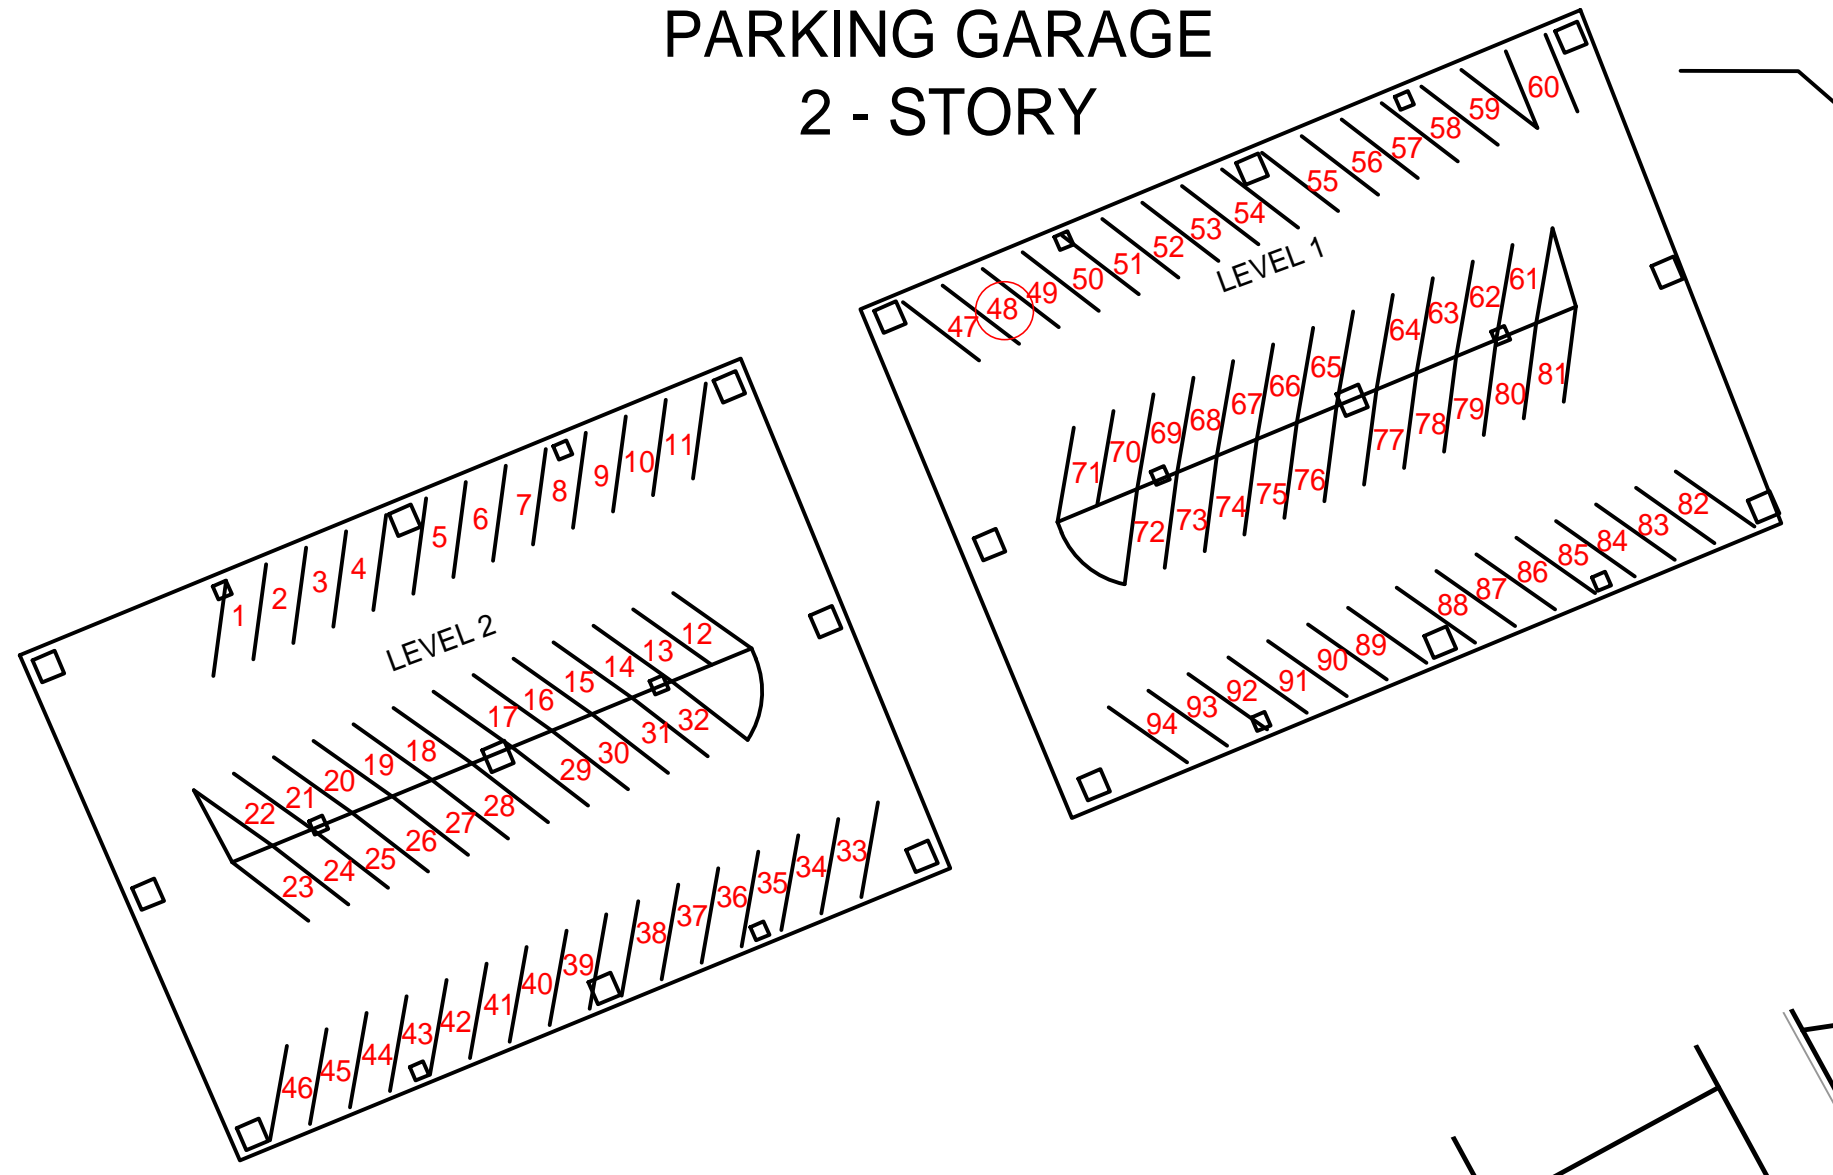

SHEET A-5



ADDED PARKING	
PARKING AREA	# STALLS PROPOSED
E	48
F	4

SHEET A-2

SHEET A-4

SHEET A-1


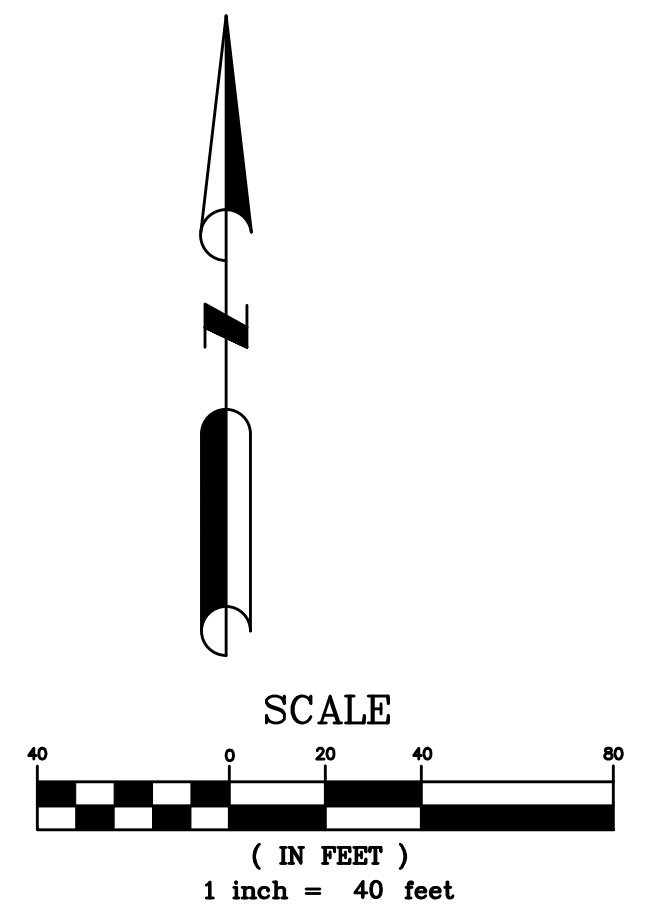


EXHIBIT "A-4"

PROPOSED PARKING (Upon Completion)

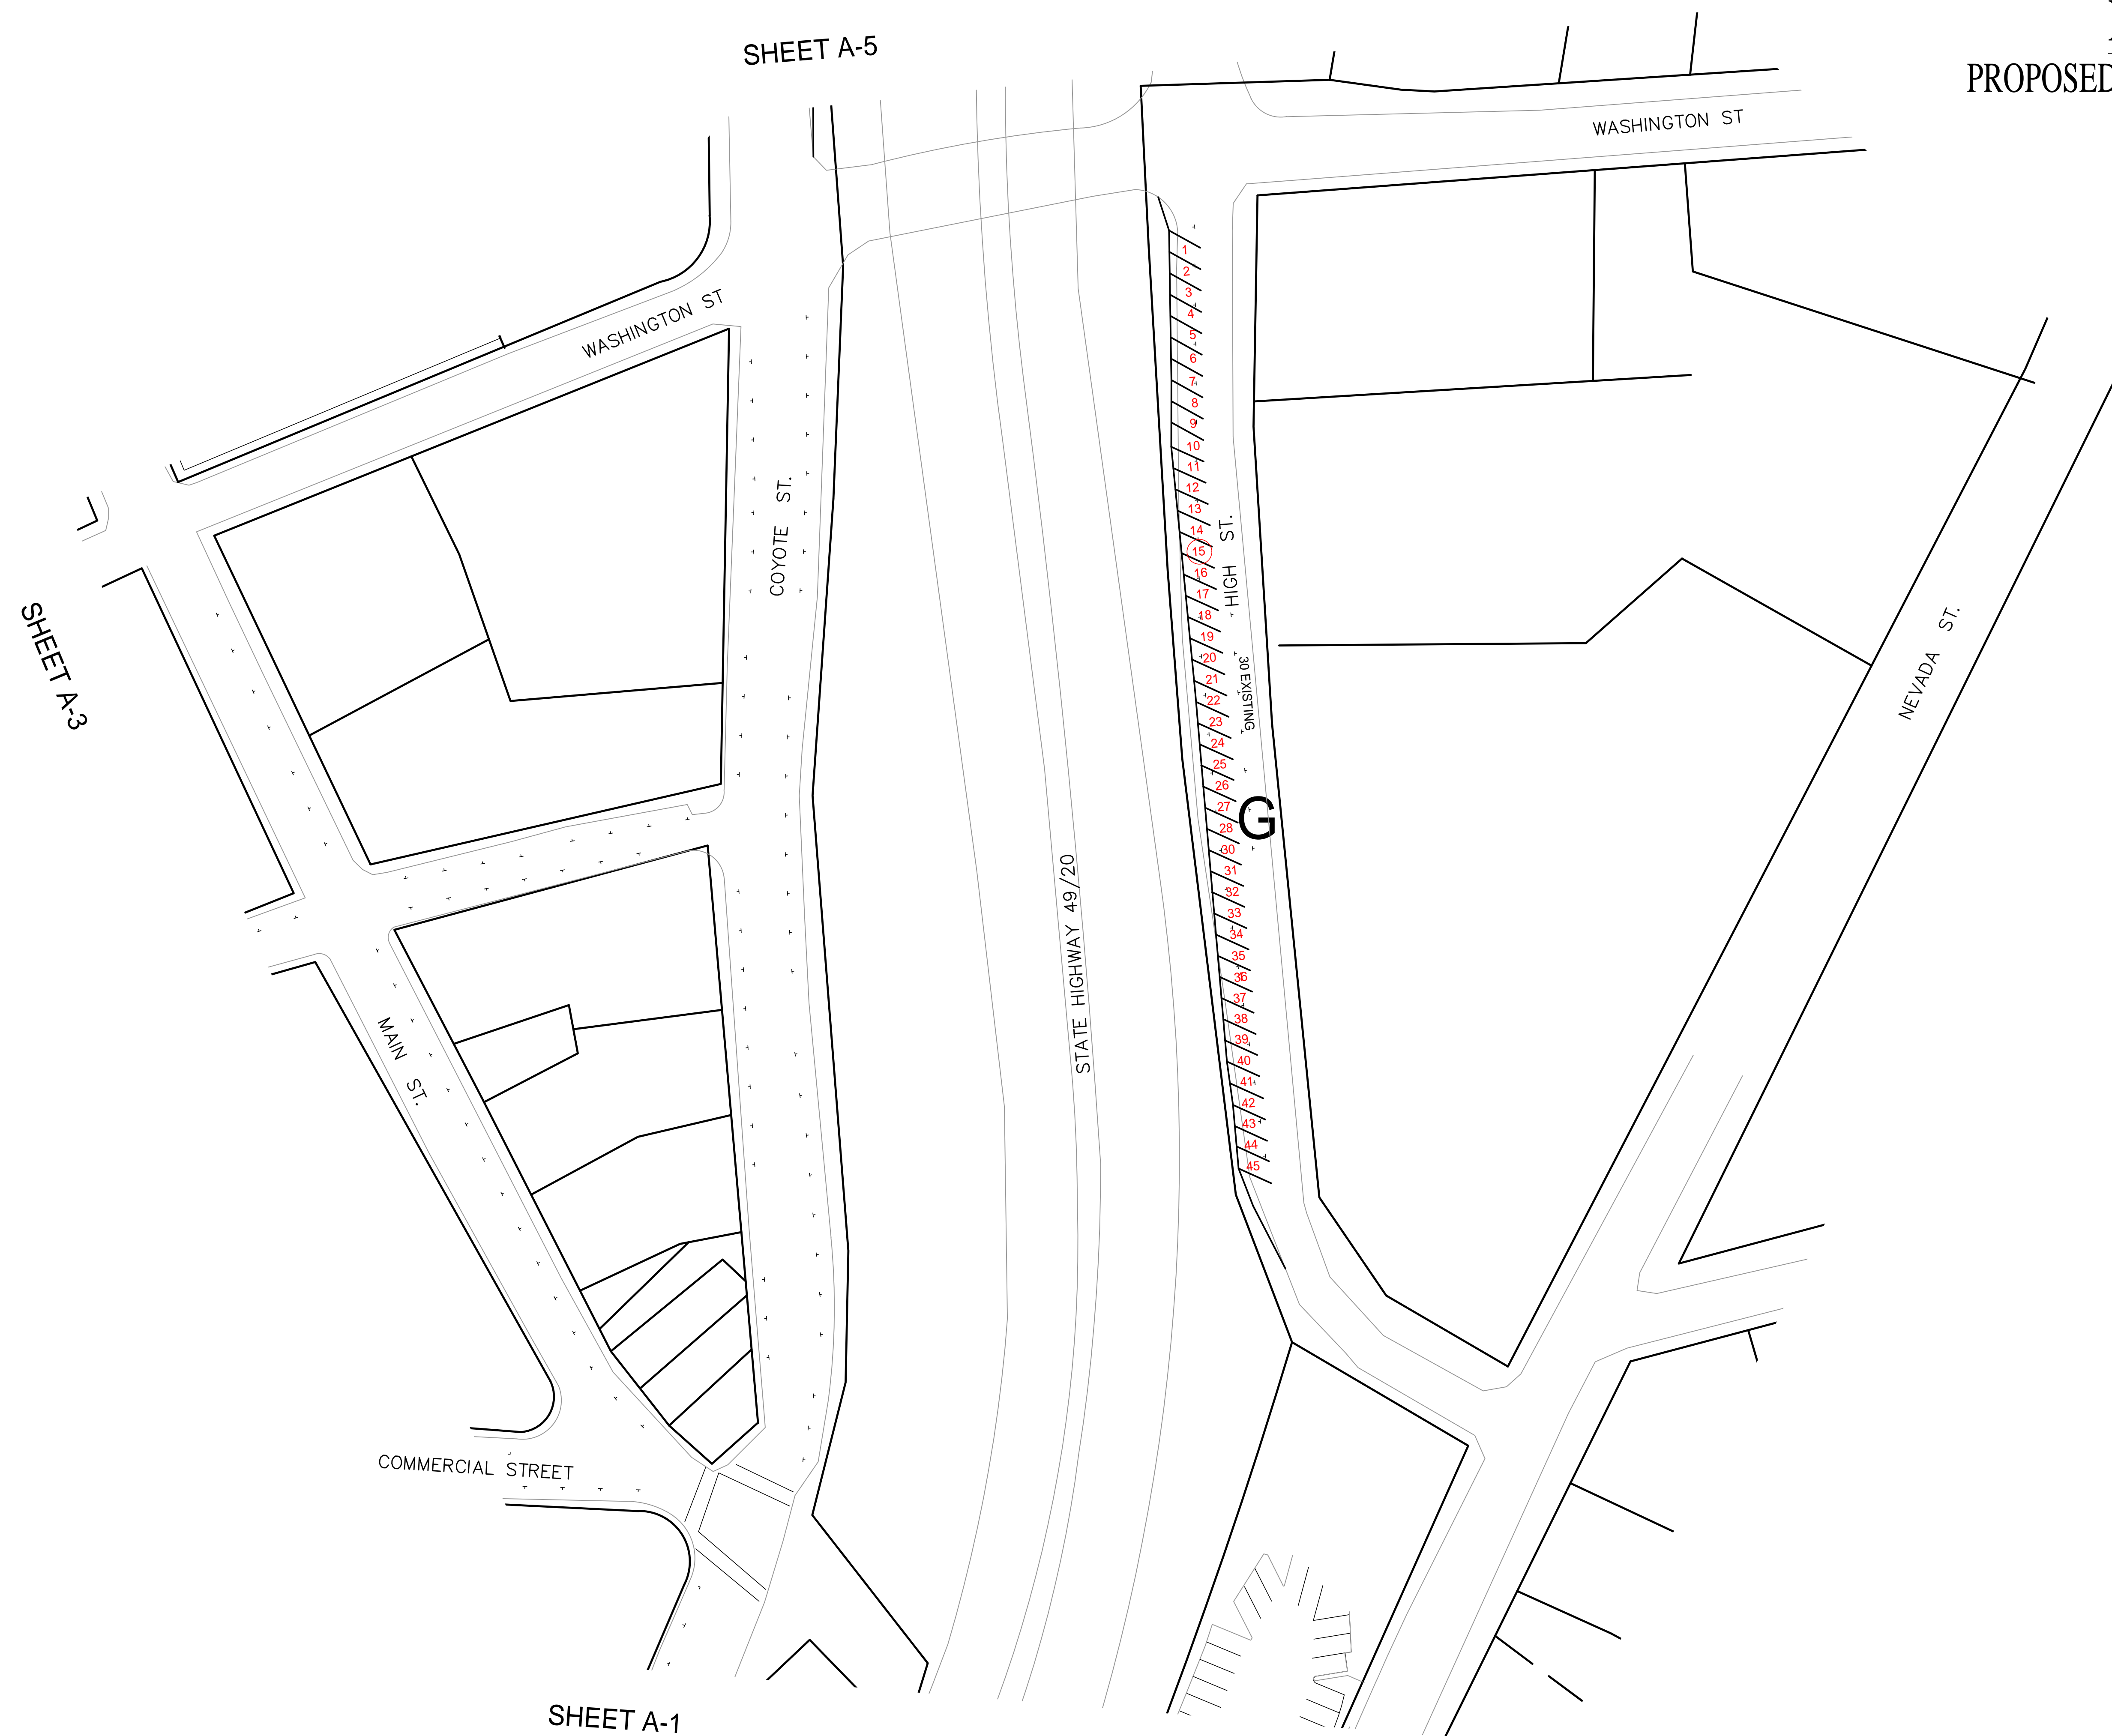

ADDED PARKING	
PARKING AREA	# STALLS PROPOSED
G	15



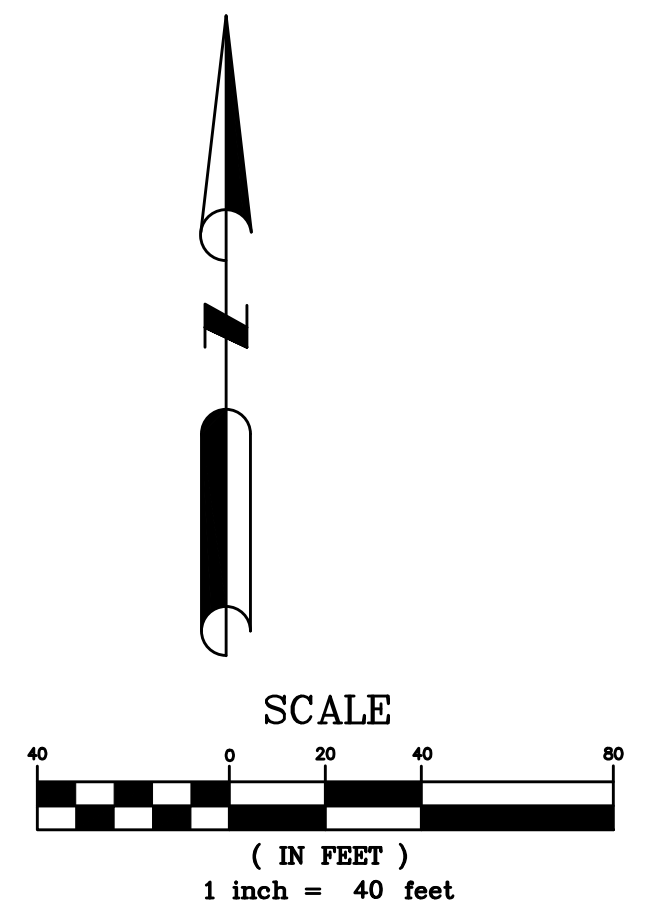


EXHIBIT "A-5"

PROPOSED PARKING (Upon Completion)

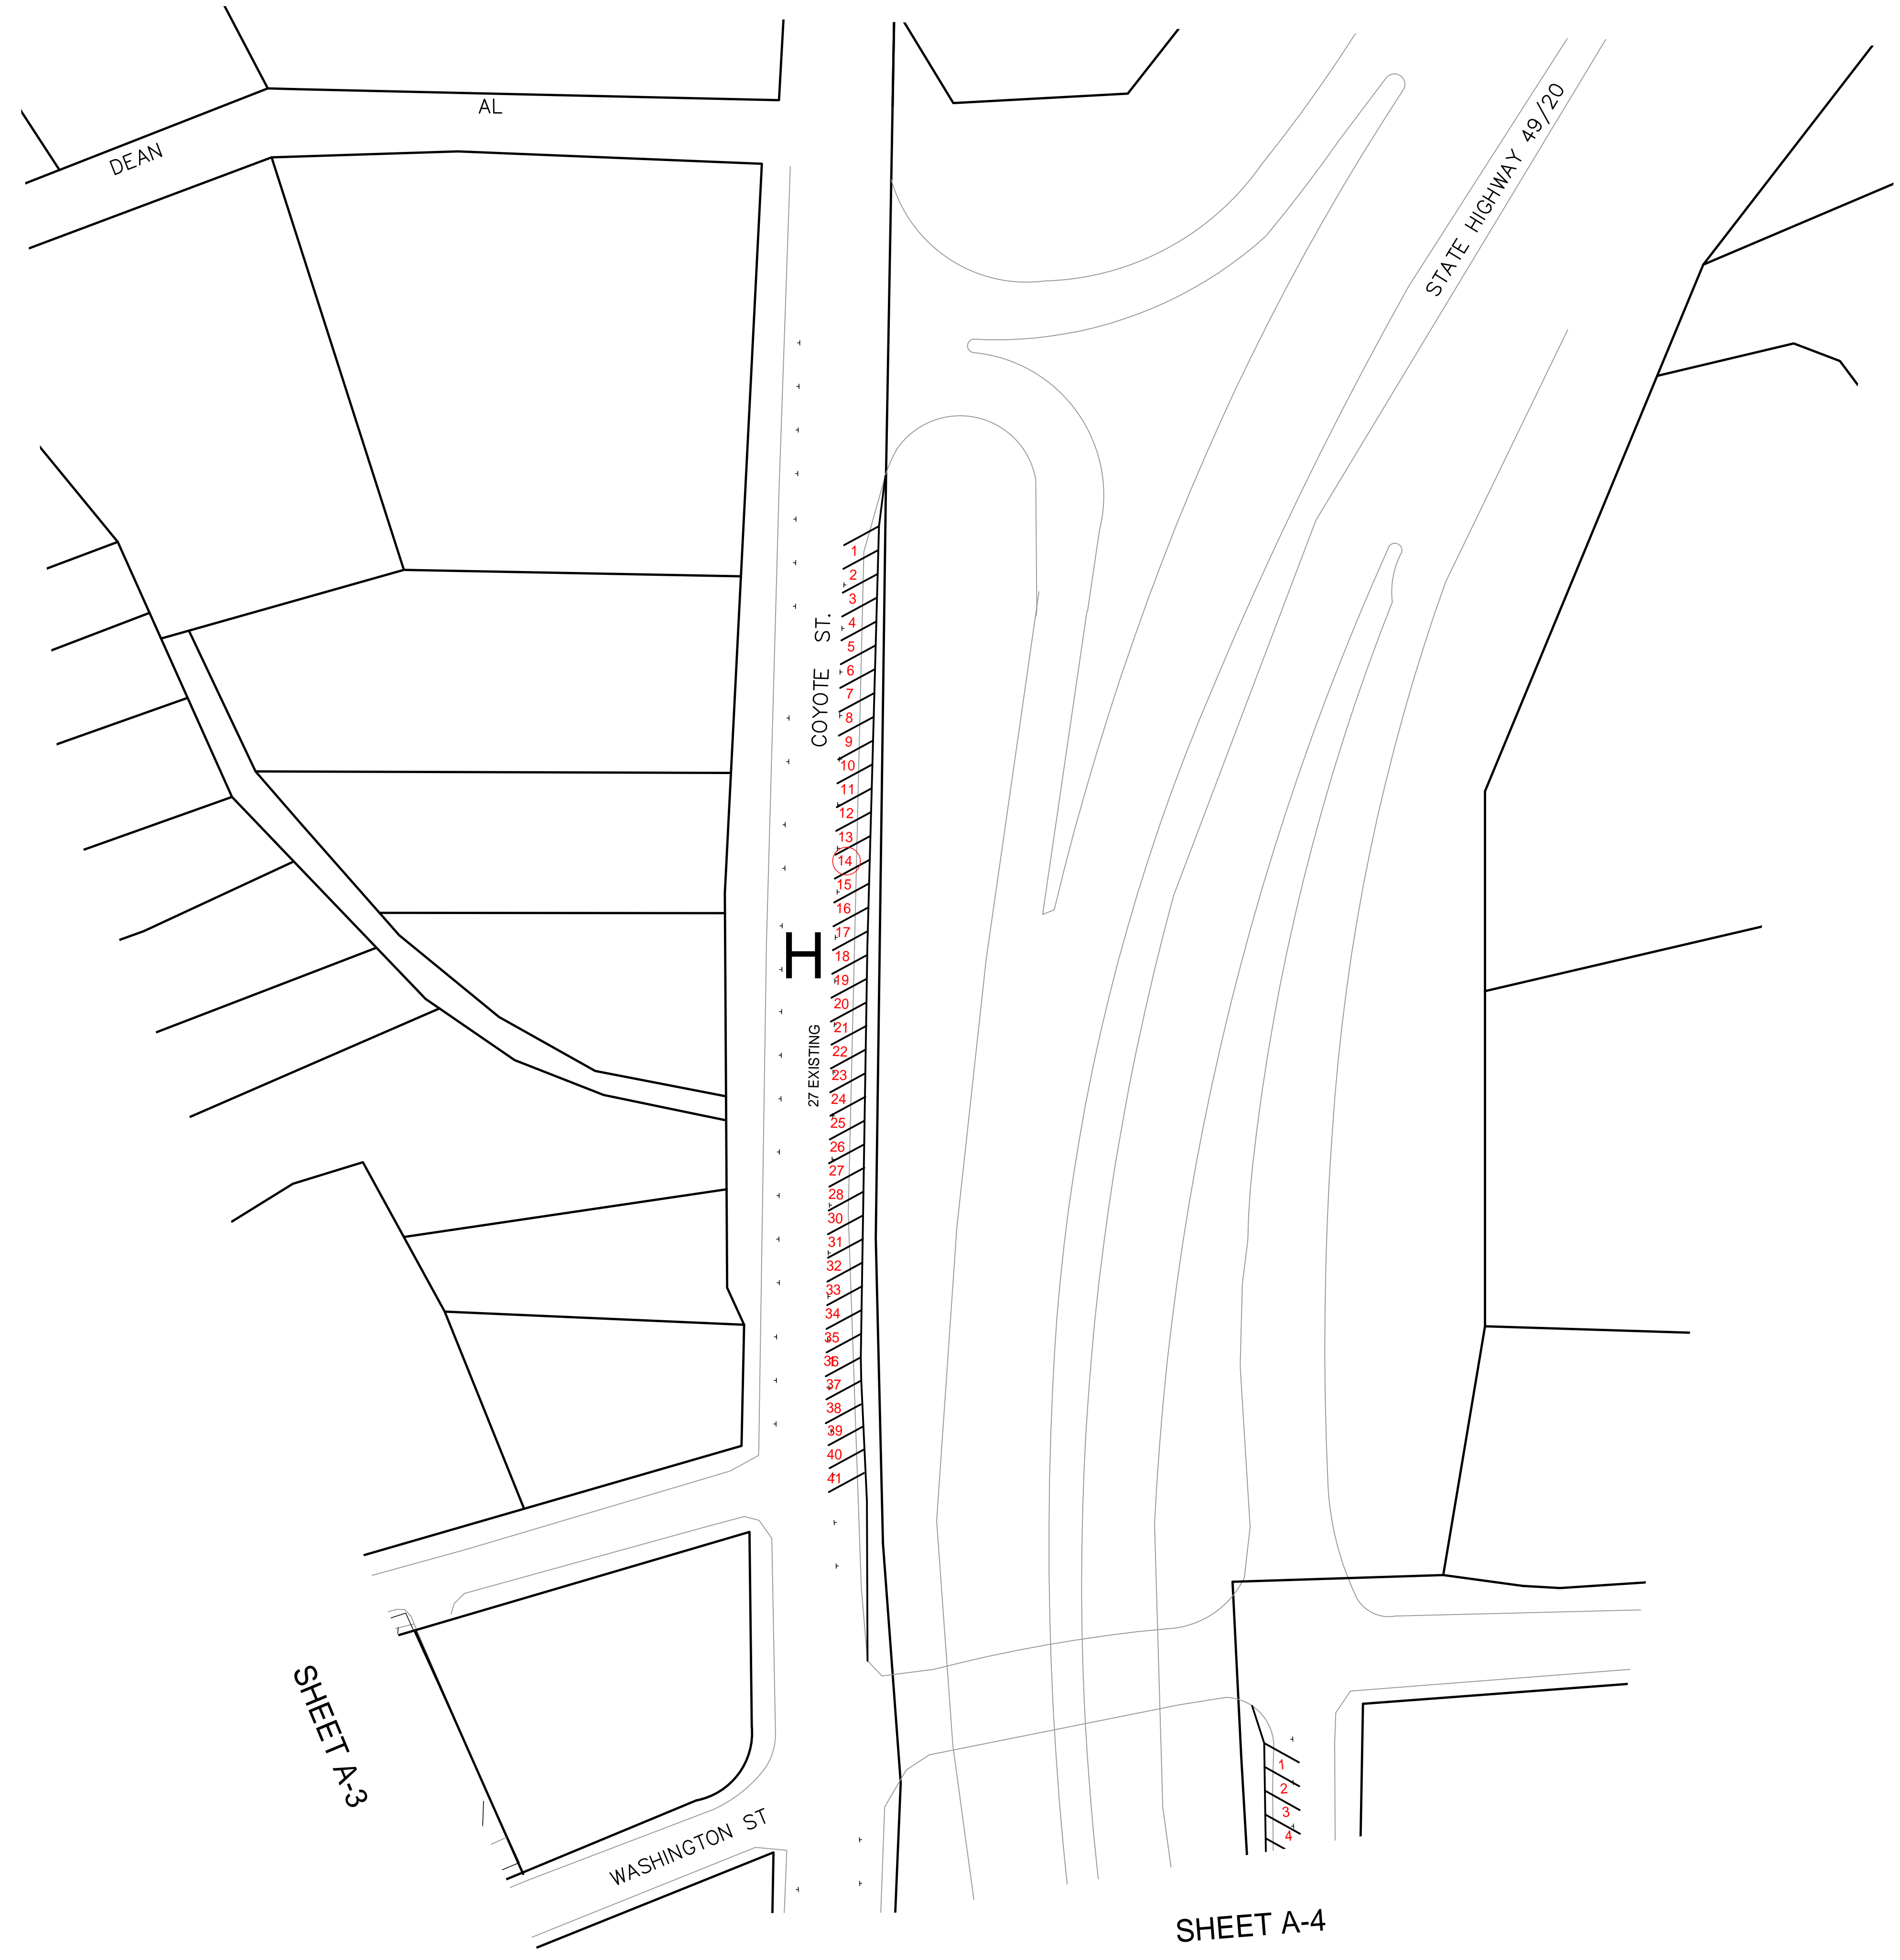

ADDED PARKING	
PARKING AREA	# STALLS PROPOSED
H	14

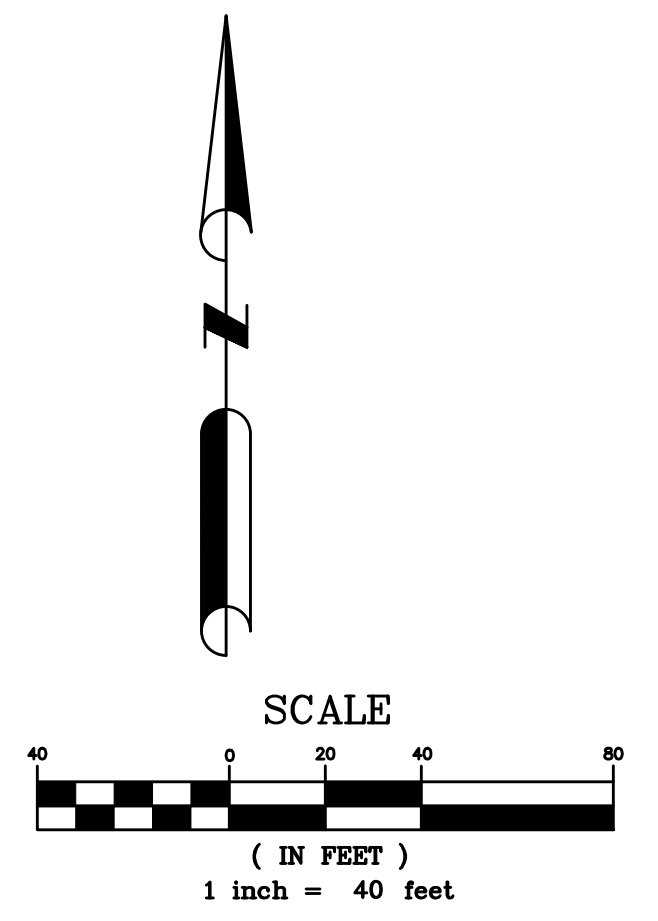

SHEET A-3

SHEET A-4